

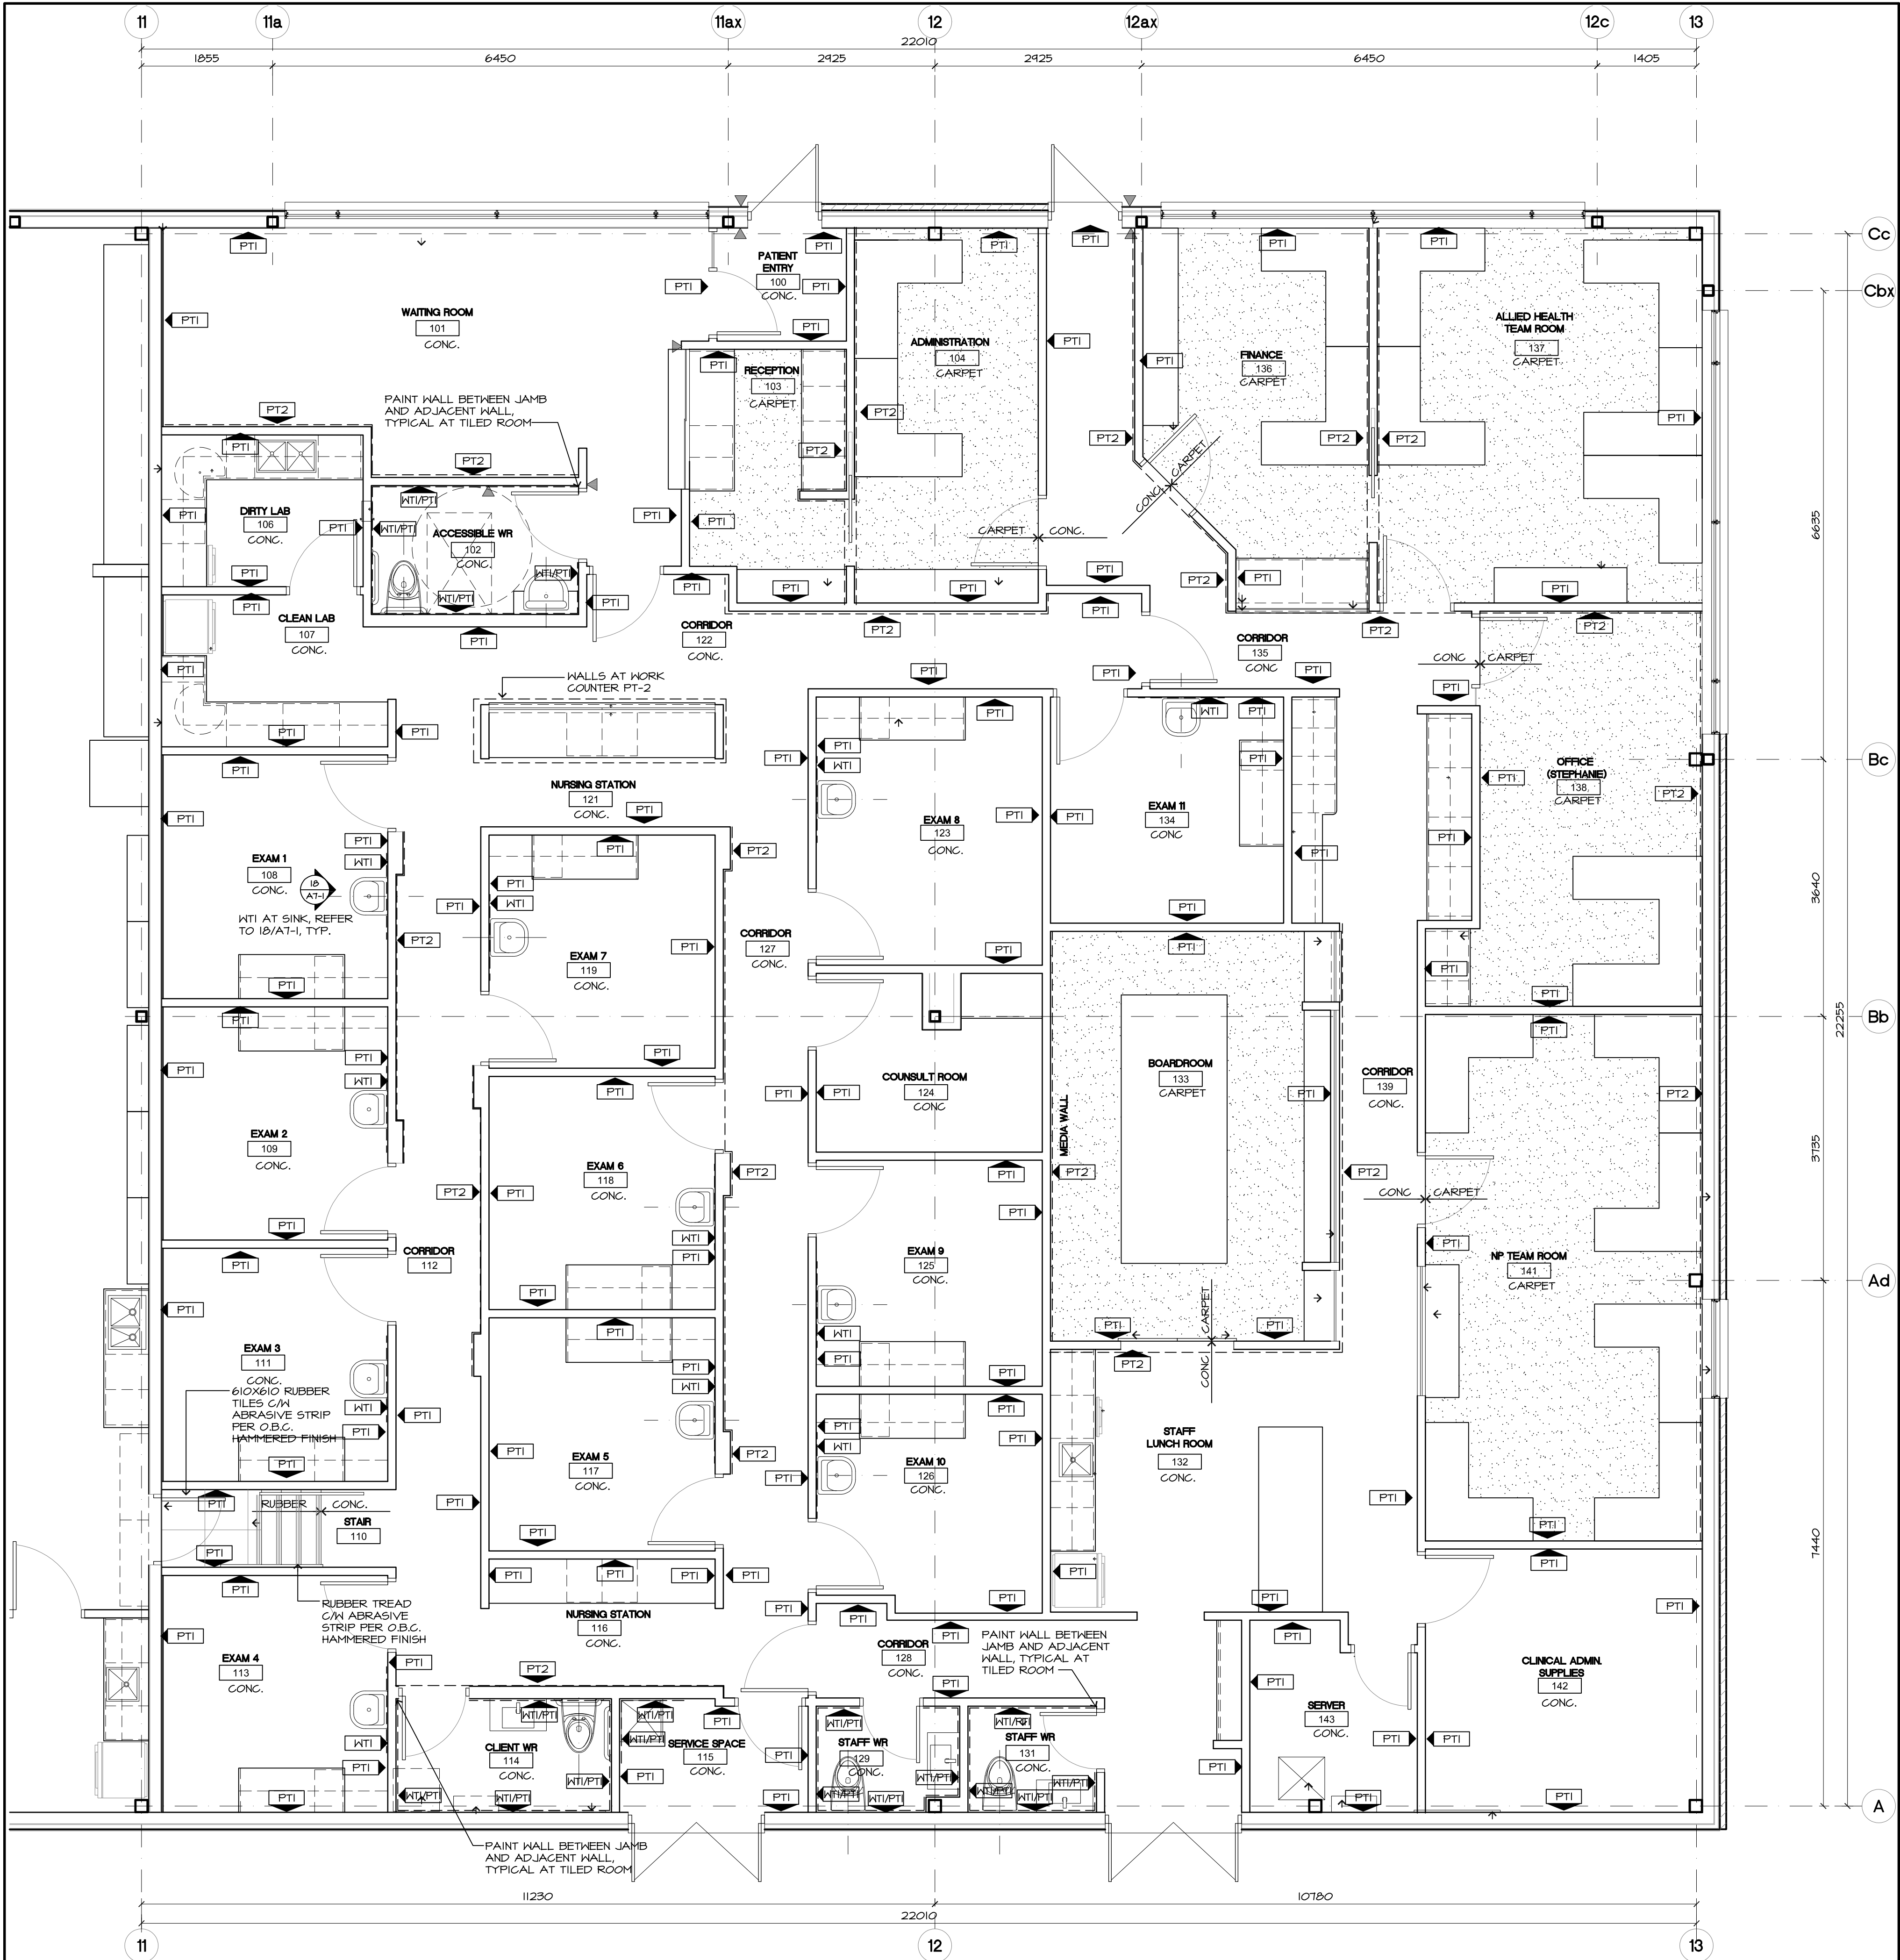


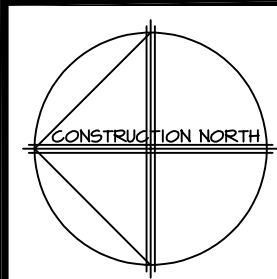

1 ID-1 FINISH PLAN 150

 

Contractor must verify all dimensions on the Project Site and report any discrepancies before proceeding with the Work.

This drawing is a part of the Contract Documents and is to be read in conjunction with all other Contract Documents.

COPYRIGHT - Kathryn Vogel Architect Inc. All rights reserved.

Revision Record

No.	Description	Date
2	ISSUED FOR TENDER	07.09.26
1	ISSUED FOR PERMIT	07.01.26
No.	Description	Date

Issue Record

Grassmere
CONSTRUCTION LTD.

49 North Street East Tillsonburg, ON L4G 1B4 P: 519.842.4392 F: 519.686-2470 E: info@grassmere.com

www.grassmere.com

T: 905-521-1333

KATHRYN VOGEL ARCHITECT INC.
1-1469 SANDHILL DRIVE
ANCASTER, ONTARIO
L9G 0H7

KATHRYN VOGEL
DIP. ARCH. CAA, DIP. ARCH. TECH., MRAC
K.VOGEL@KVARCHITECT.COM

INGERSOL NURSE PRACTITIONERS


NORTHGATE PLAZA

671 BROADWAY
TILLSONBURG, ONTARIO

Drawn By: KV
Chkd By: KV
Scale: 1:50


INTERIOR FINISH PLAN

Project No.: 2026-718 Drawing No.: ID-1 Rev.: 1

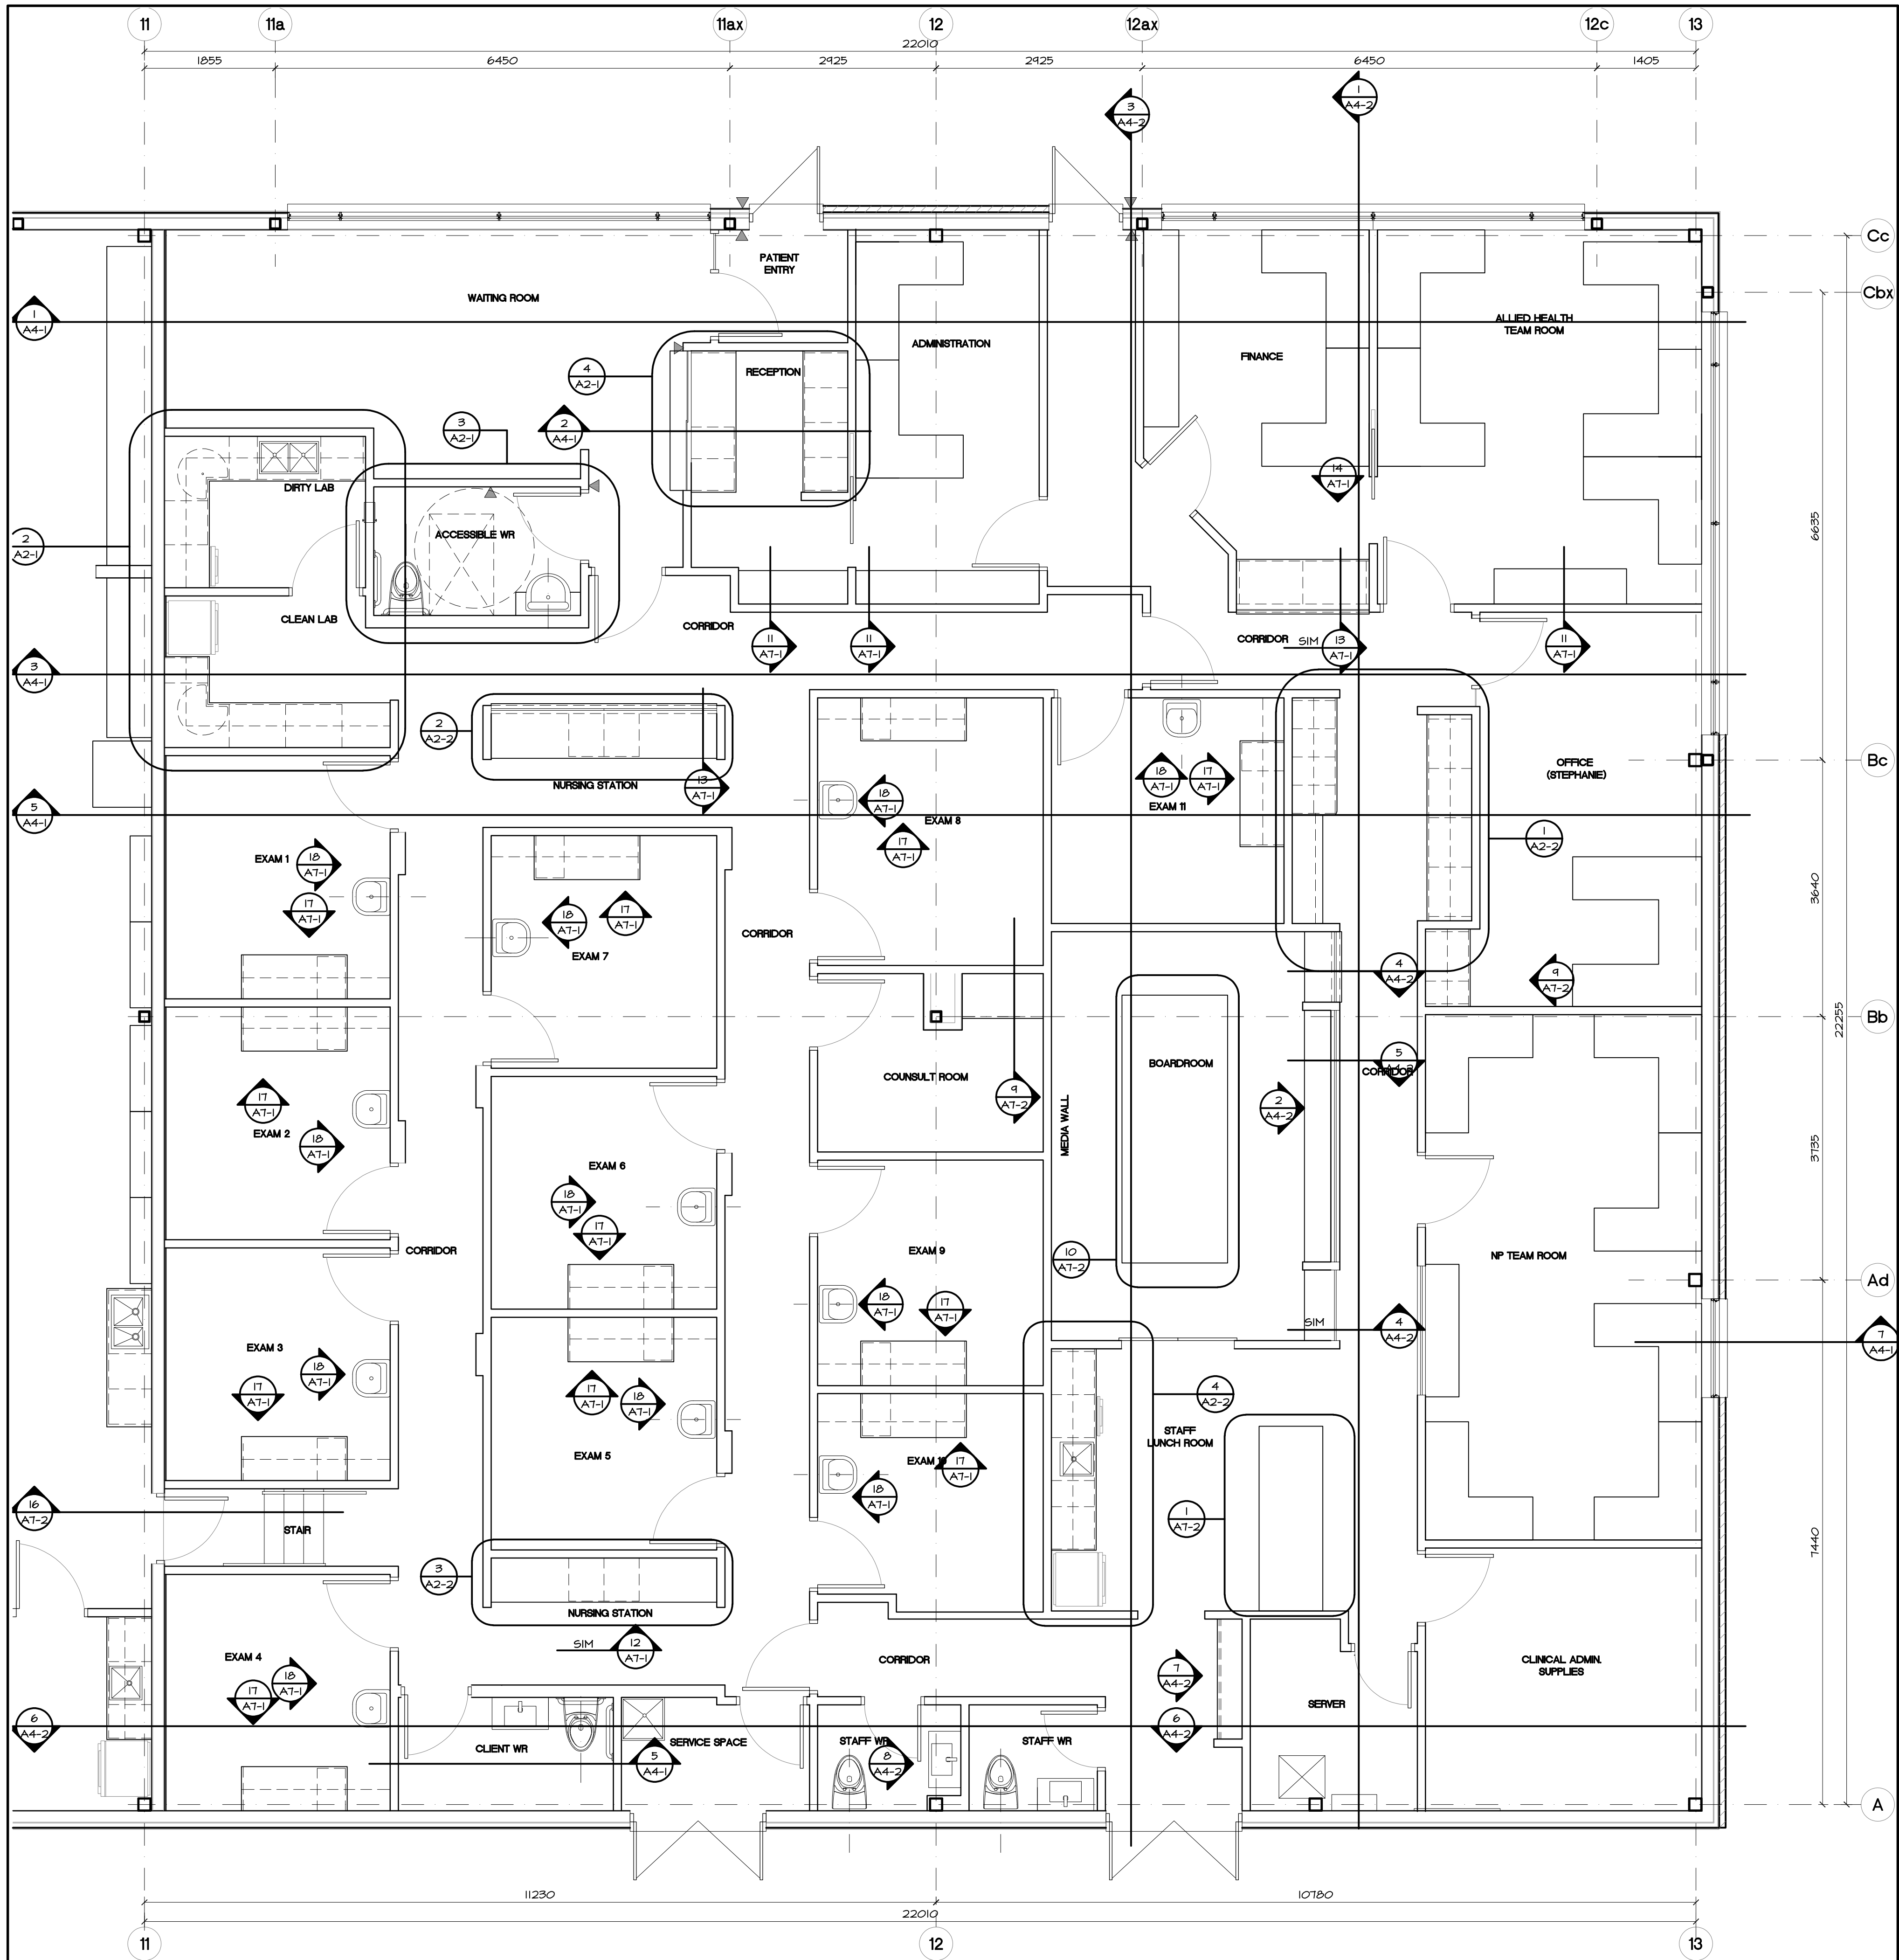


1 SECTION REFERENCE PLAN
A2-1

150

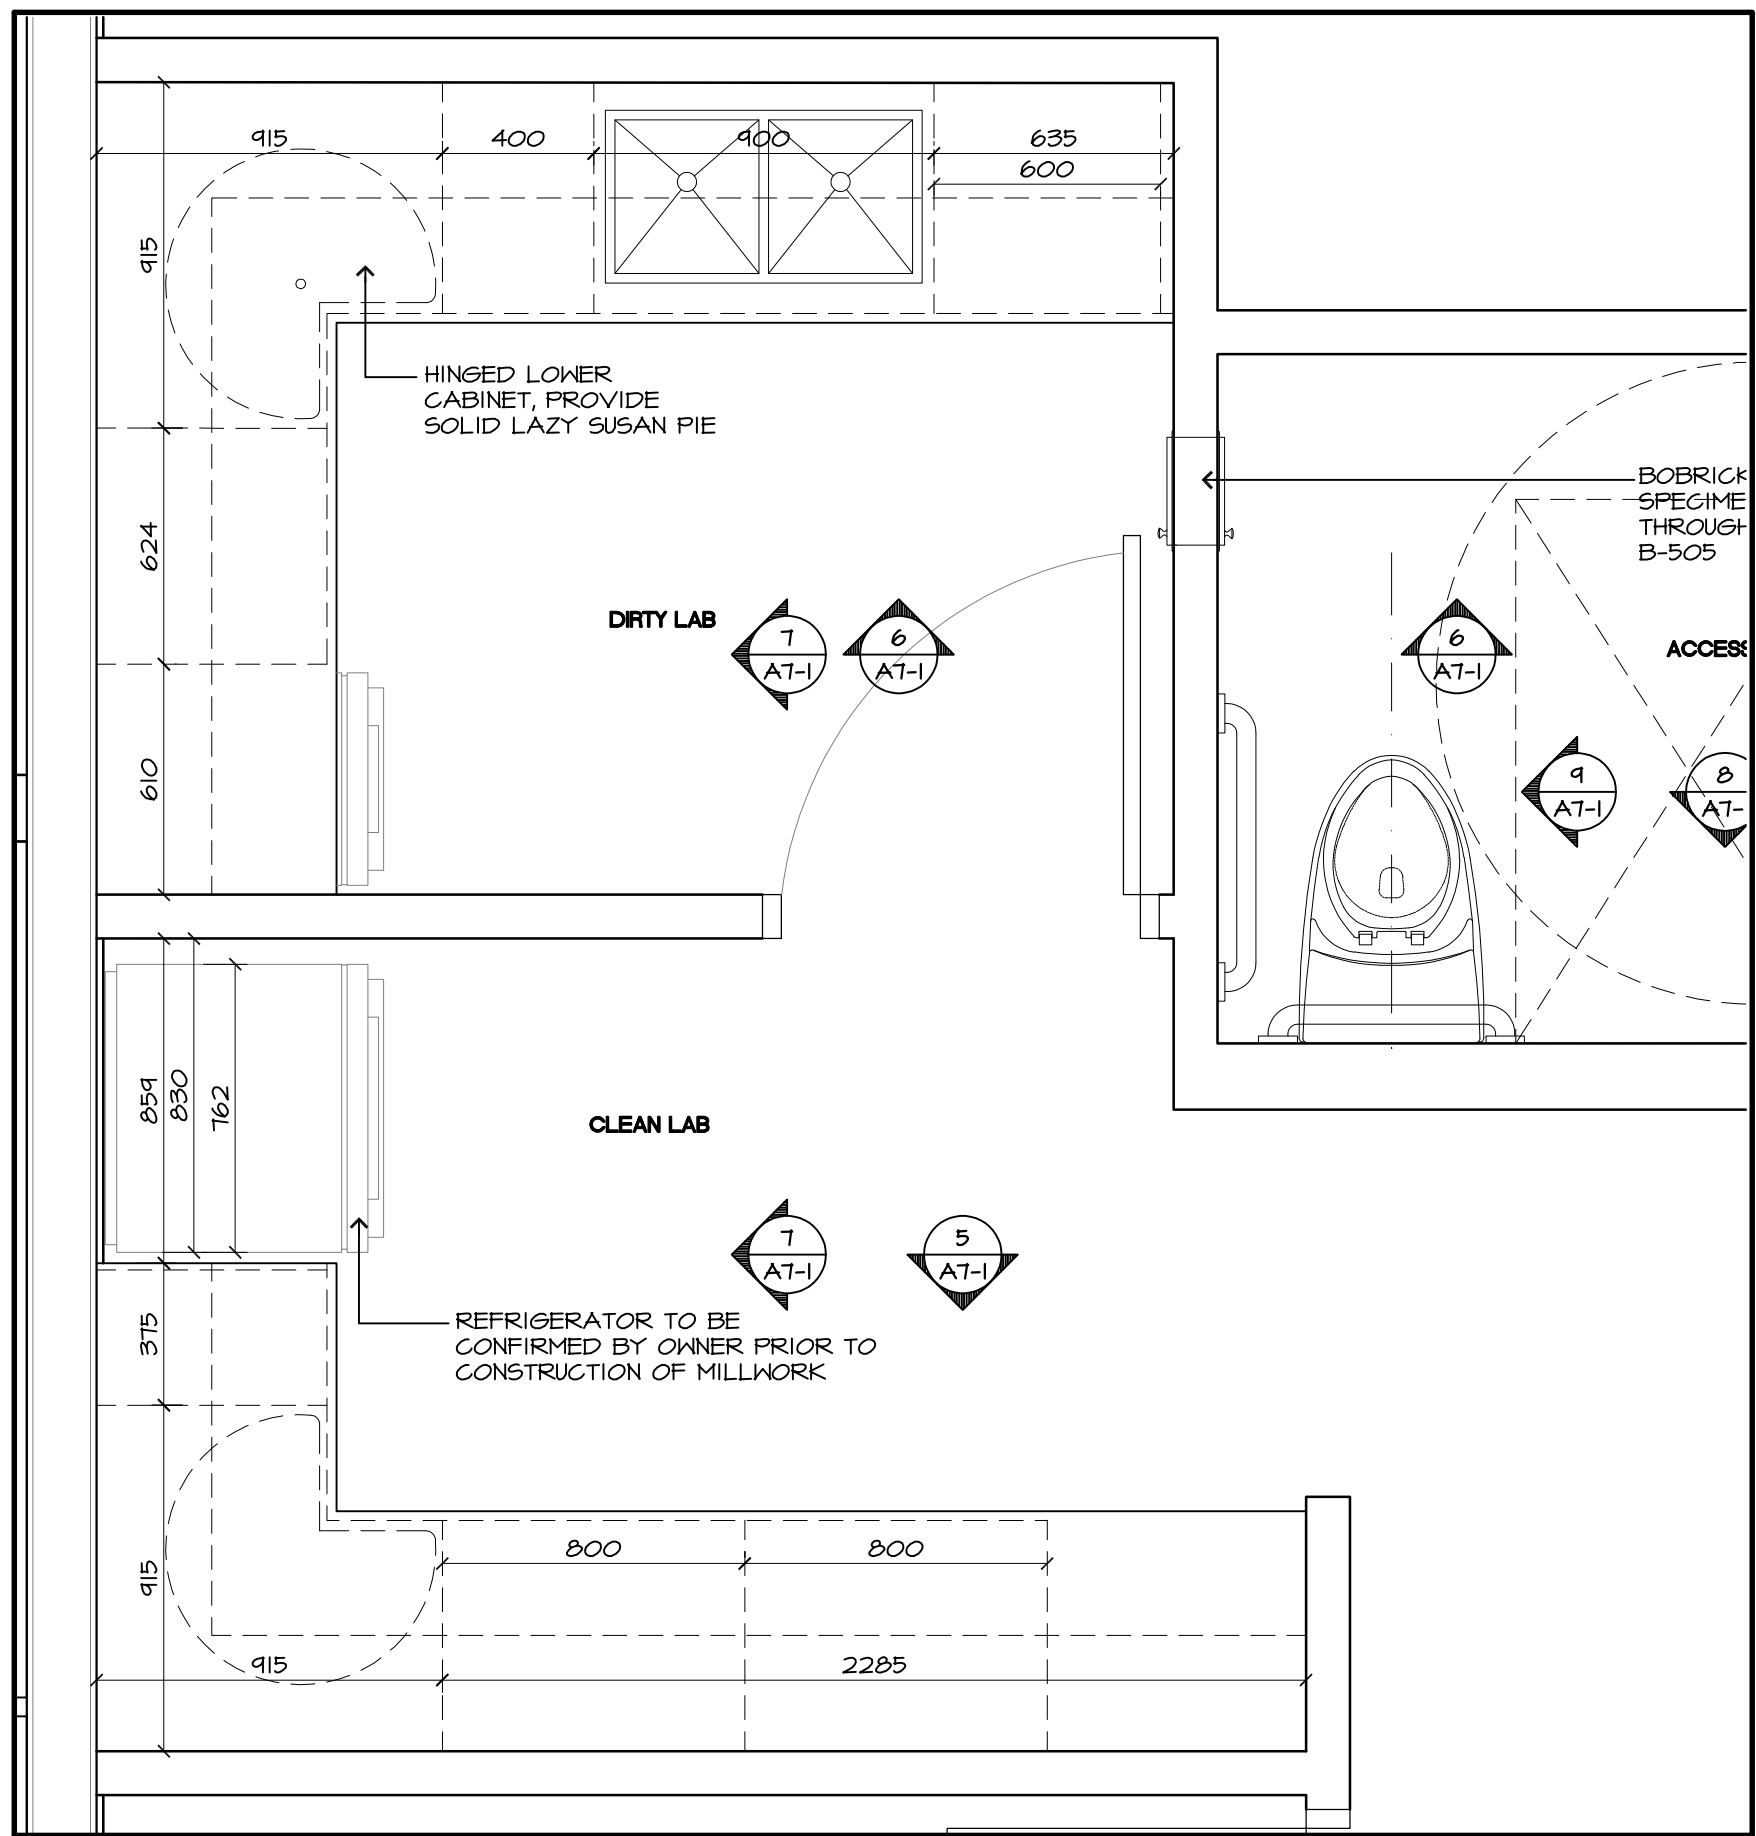


2 ENLARGED PLAN CLEAN/DIRTY LABS
A2-1

120

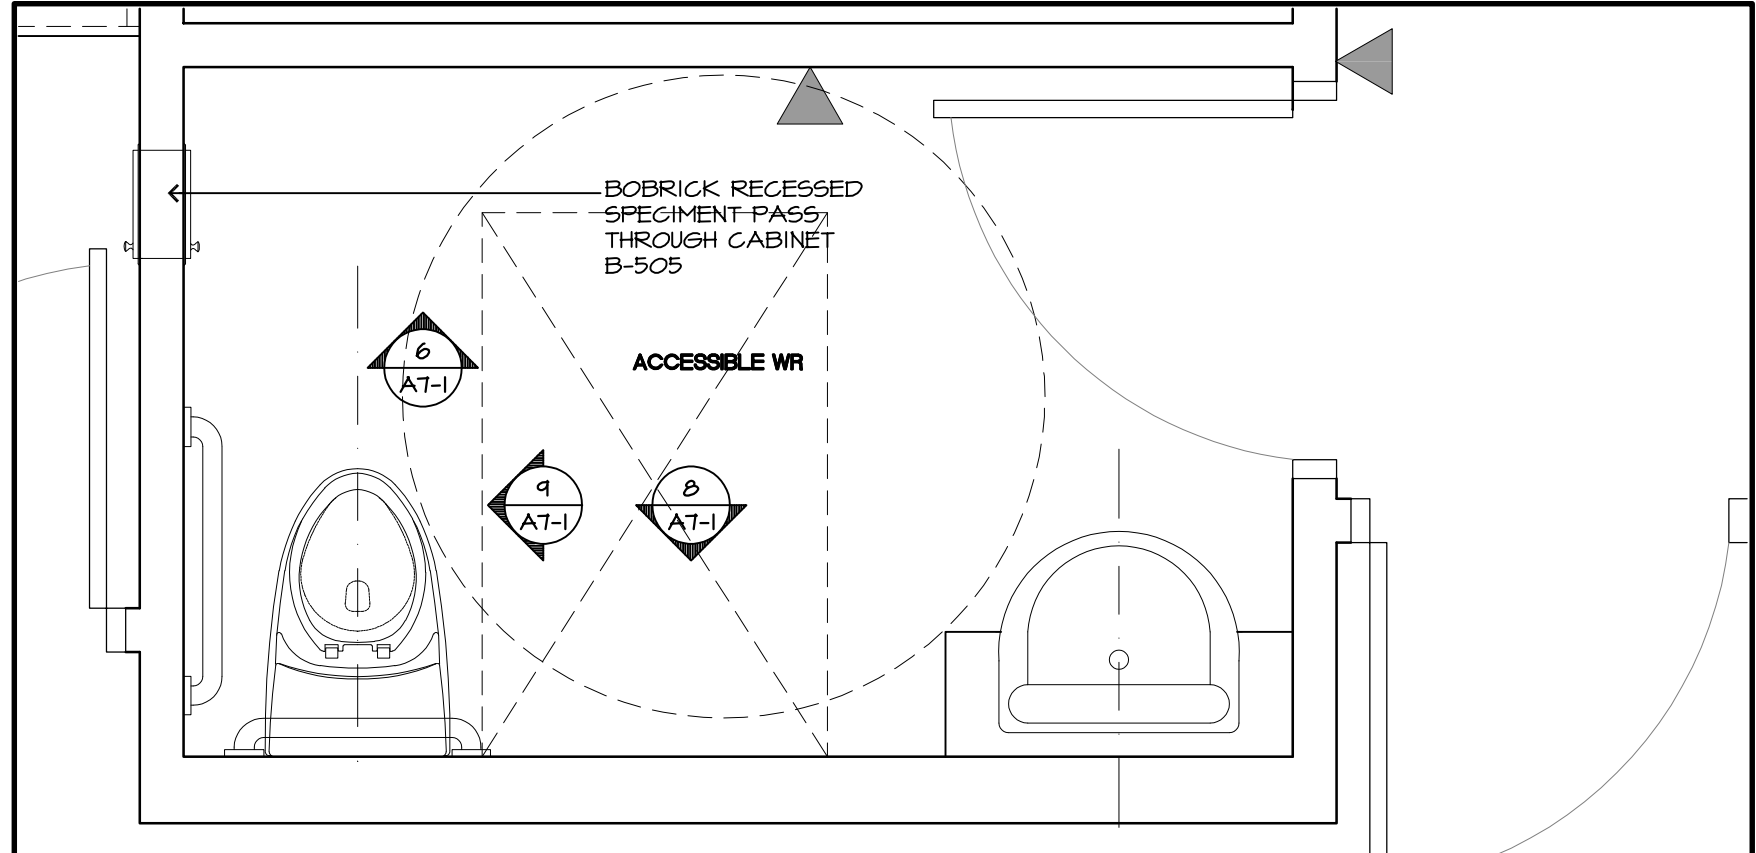


3 ENLARGED PLAN UNIVERSAL WR
A2-1

120

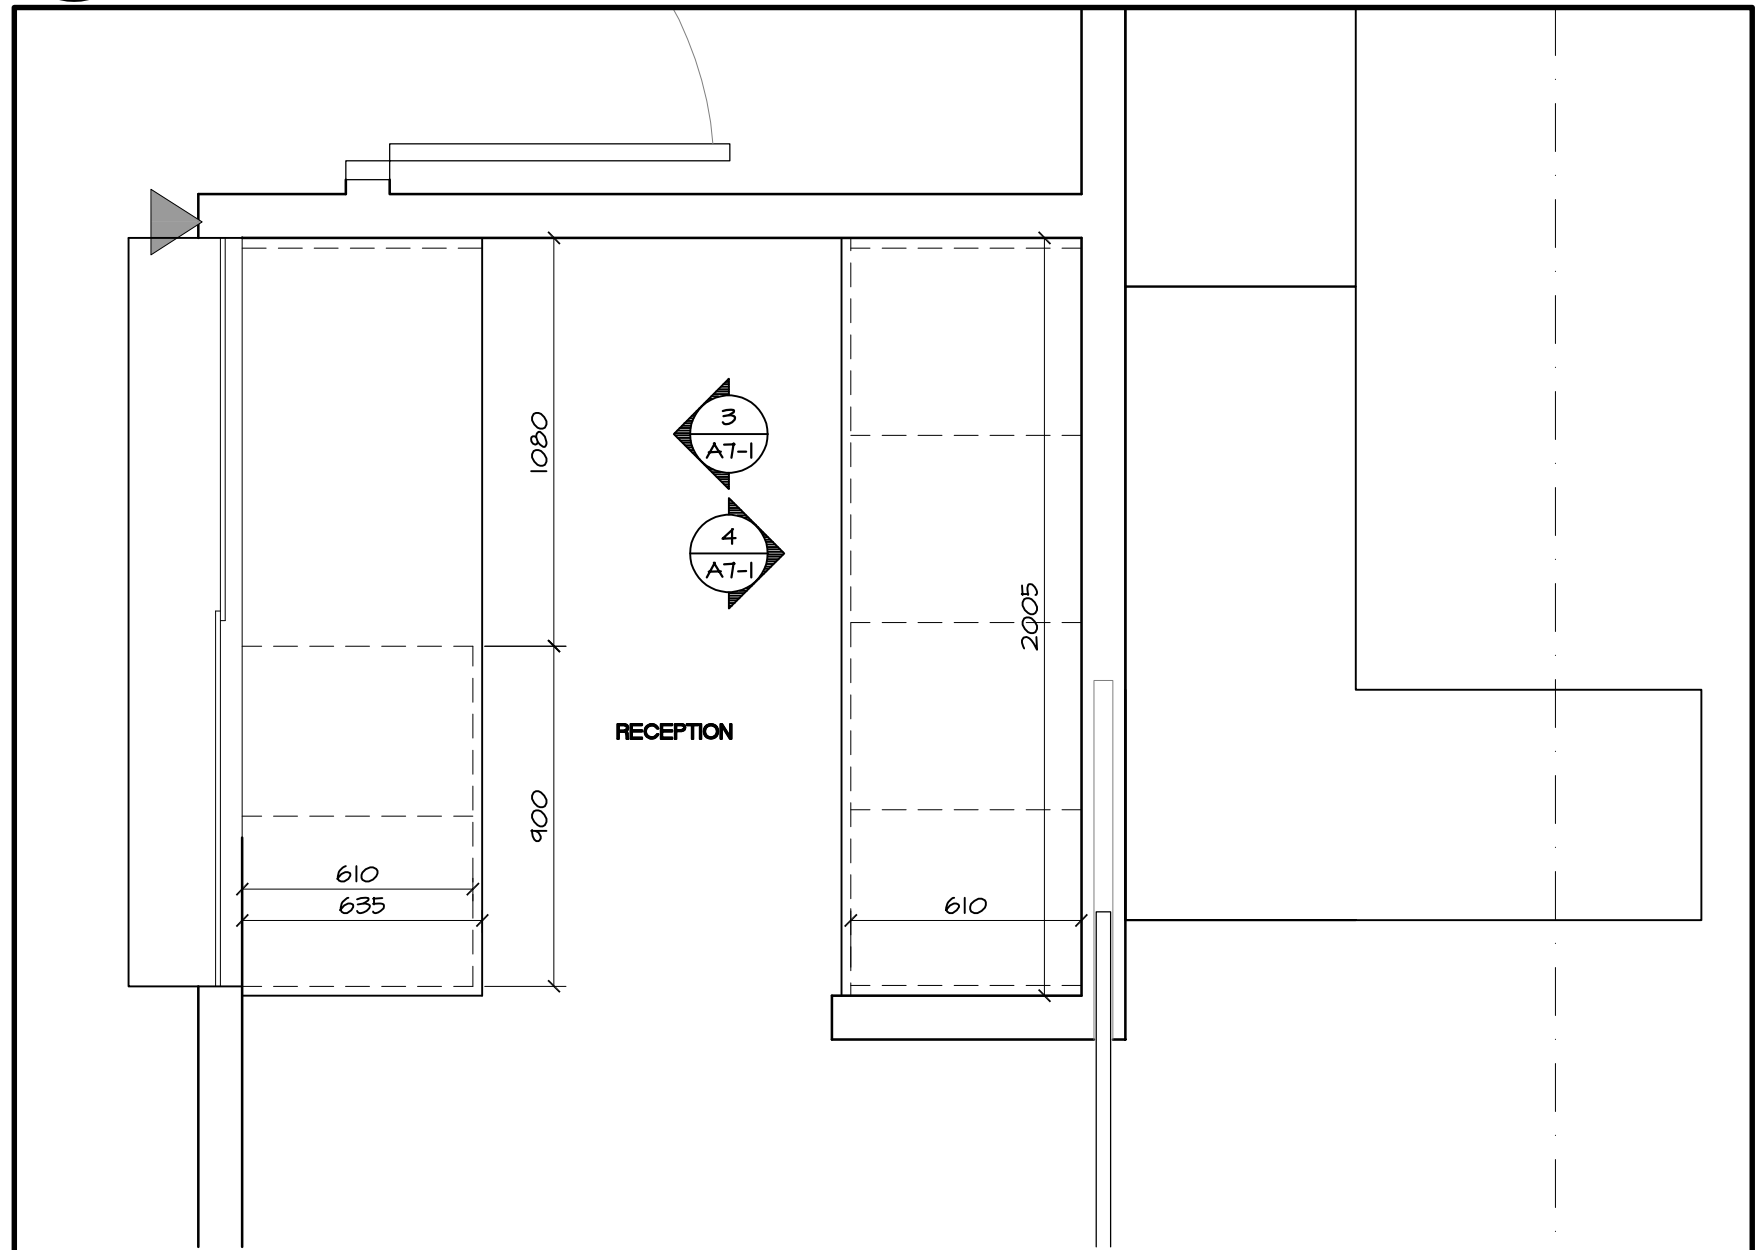

4 ENLARGED PLAN RECEPTION
A2-1

120

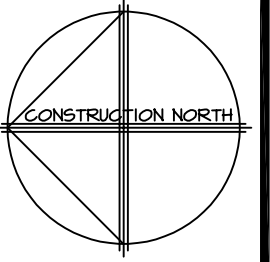

Contractor must verify all dimensions on the Project Site and report any discrepancies before proceeding with the Work.
This drawing is a part of the Contract Documents and is to be read in conjunction with all other Contract Documents.
COPYRIGHT - Kathryn Vogel Architect Inc.
All rights reserved.

Revision Record

No.	Description	Date
2	ISSUED FOR TENDER	07.09.26
1	ISSUED FOR PERMIT	07.01.26
No.	Description	Date

Issue Record

Grassmere
CONSTRUCTION LTD.

49 North Street East
Tillsonburg, ON
L4G 1B4

P: 519.842.4392
F: 519.848-2470
E: info@grassmere.com

www.grassmere.com

T: 905-521-1333

KATHRYN VOGEL ARCHITECT INC.
11469 SANDHILL DRIVE
ANCASTER, ONTARIO
L9G 0H7

KATHRYN VOGEL
DIP. ARCH. (CAN.), DIP. ARCH. TECH., MRAC
K.VOGEL@KVARCHITECT.COM

**INGERSOL NURSE
PRACTITIONERS**

**NORTHGATE
PLAZA**

671 BROADWAY
TILLSONBURG, ONTARIO

Drawn By: KV

Chkd By: KV


Scale: 1:50

**SECTION REFERENCE
KEY PLAN +
ENLARGED PLANS**


Project No.:
2026-718

Drawing No.:
A2-1


Rev.:
3

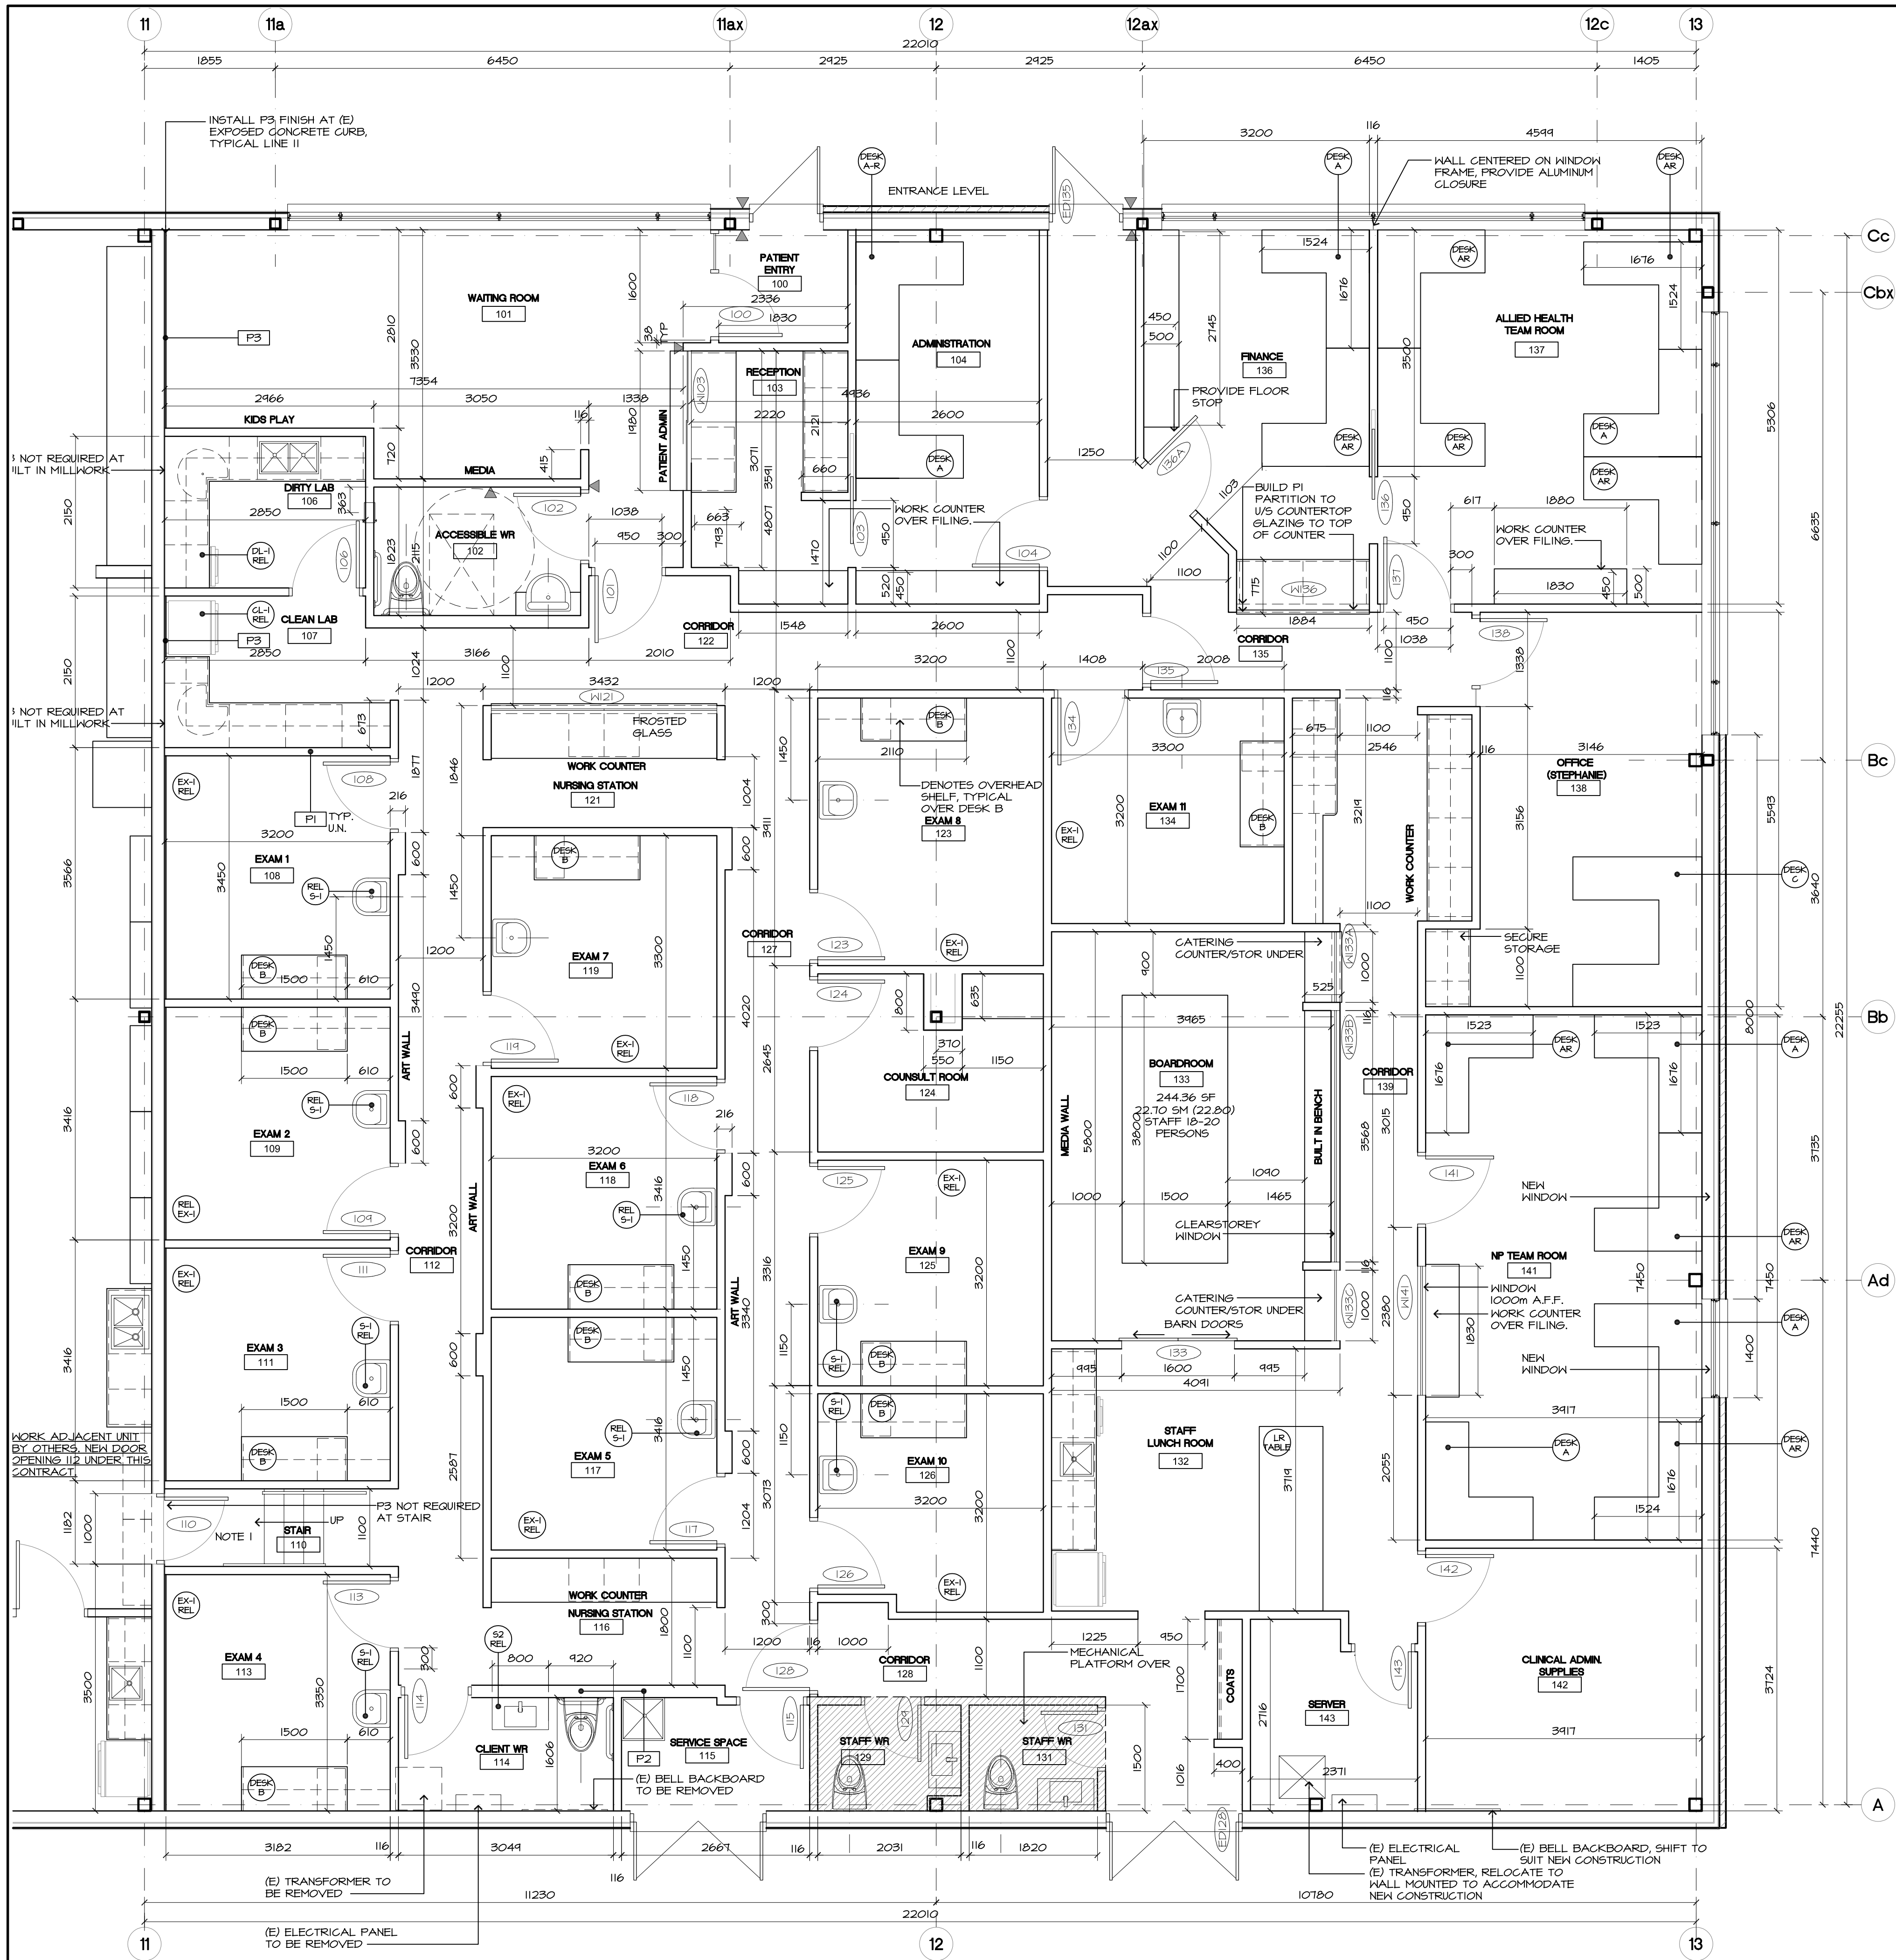


1 PROPOSED FLOOR PLAN
A2-2 1:50

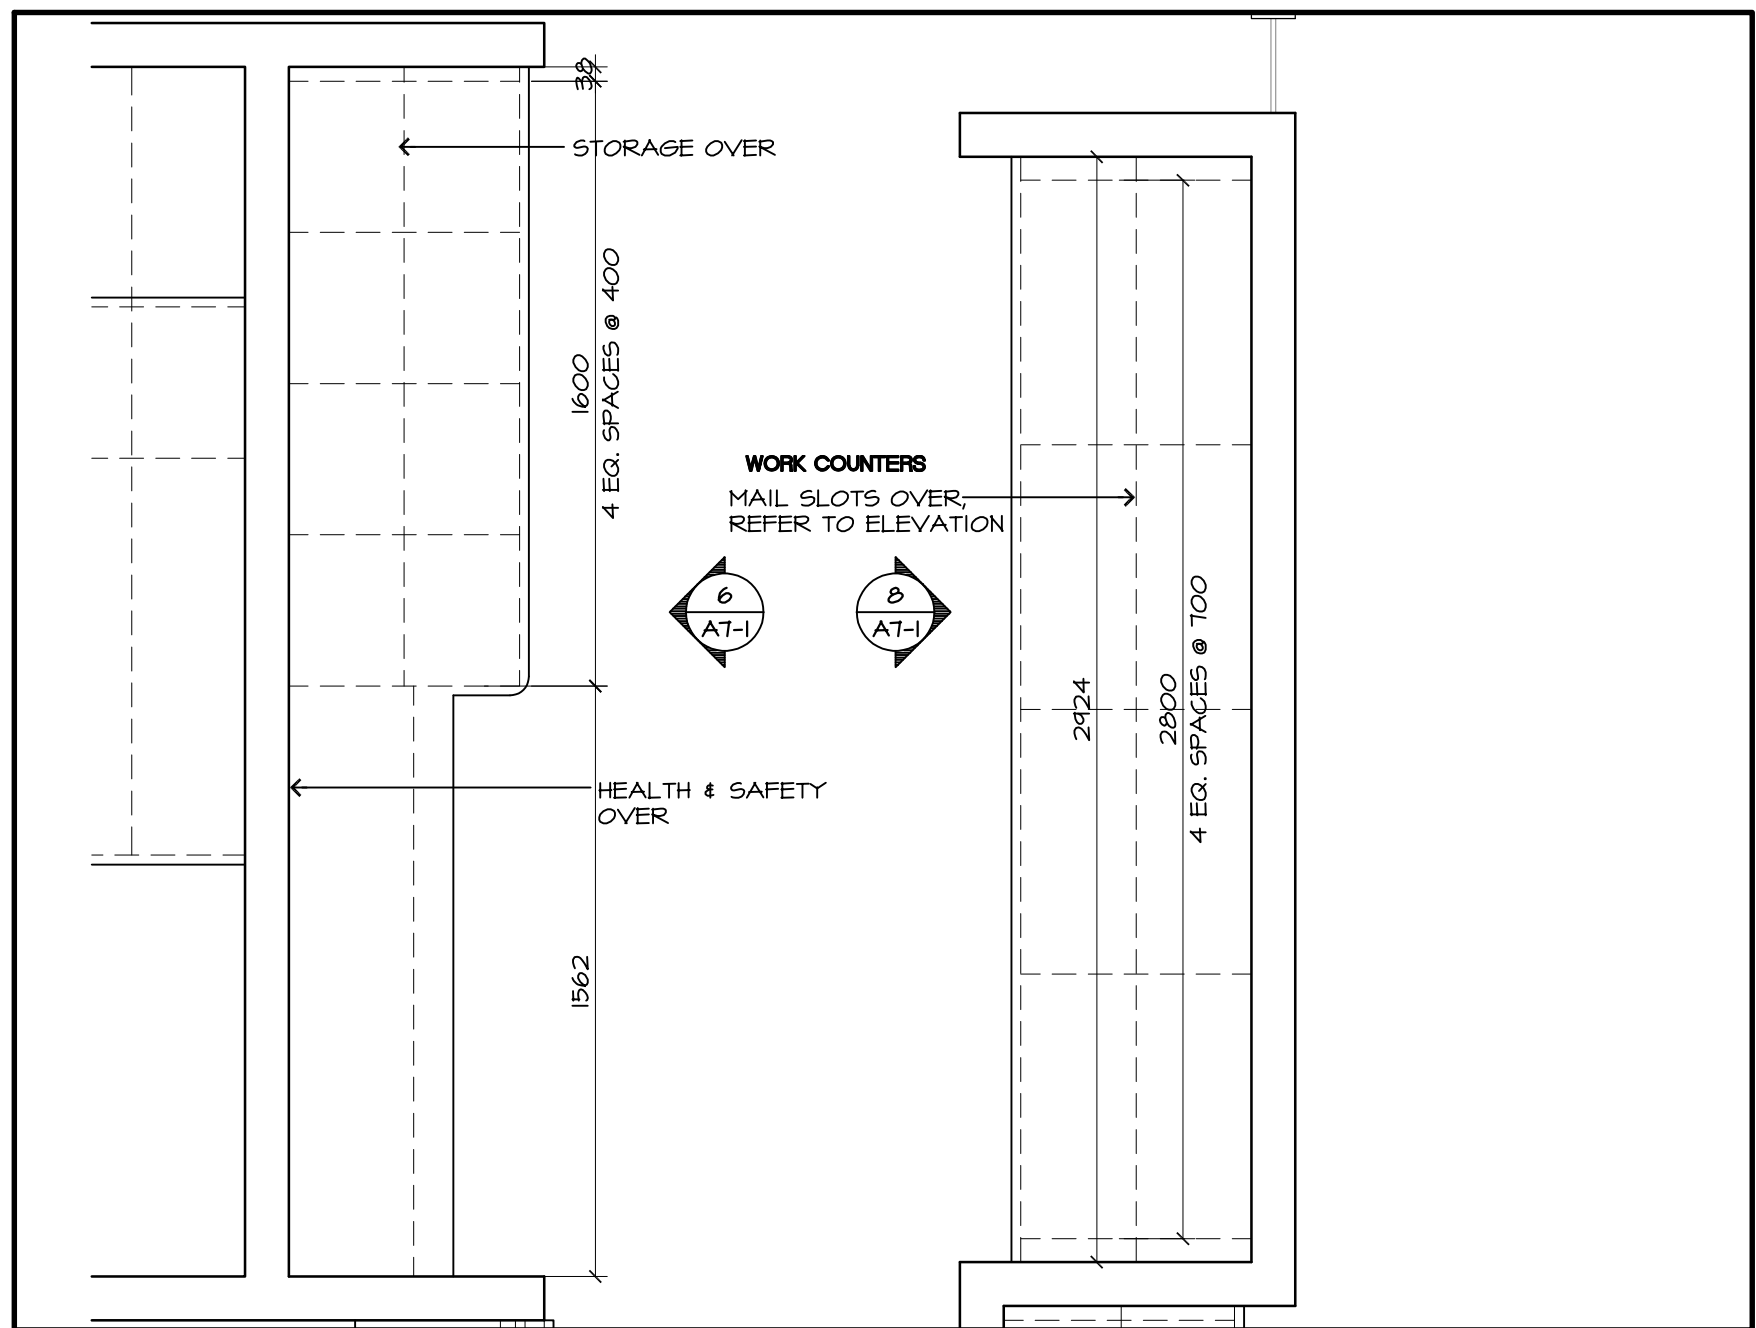


2 ENLARGED PLAN WORK COUNTERS
A2-2 1:20

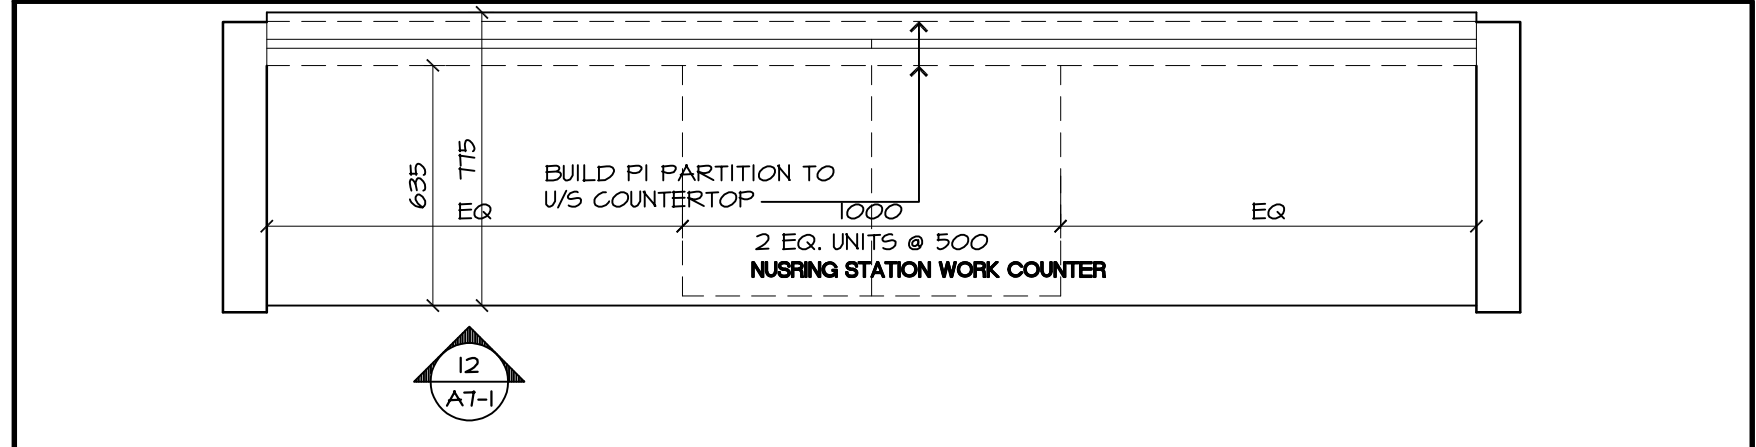

3 ENLARGED PLAN NURSE STATION
A2-2 1:20

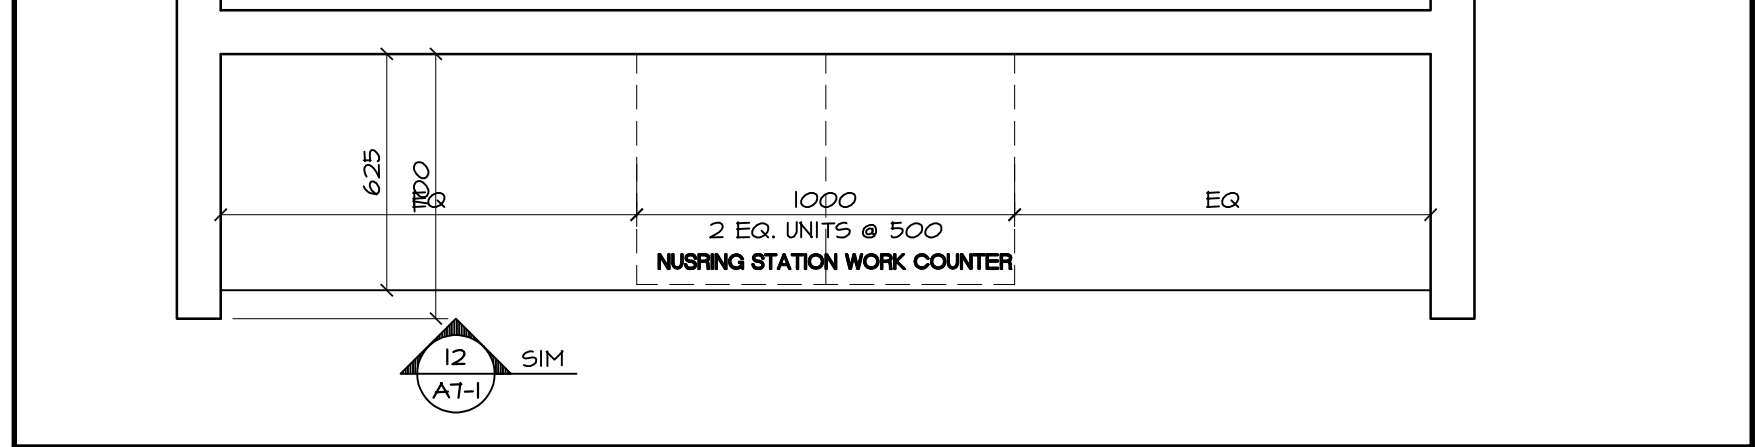

4 ENLARGED PLAN NURSE STATION
A2-2 1:20

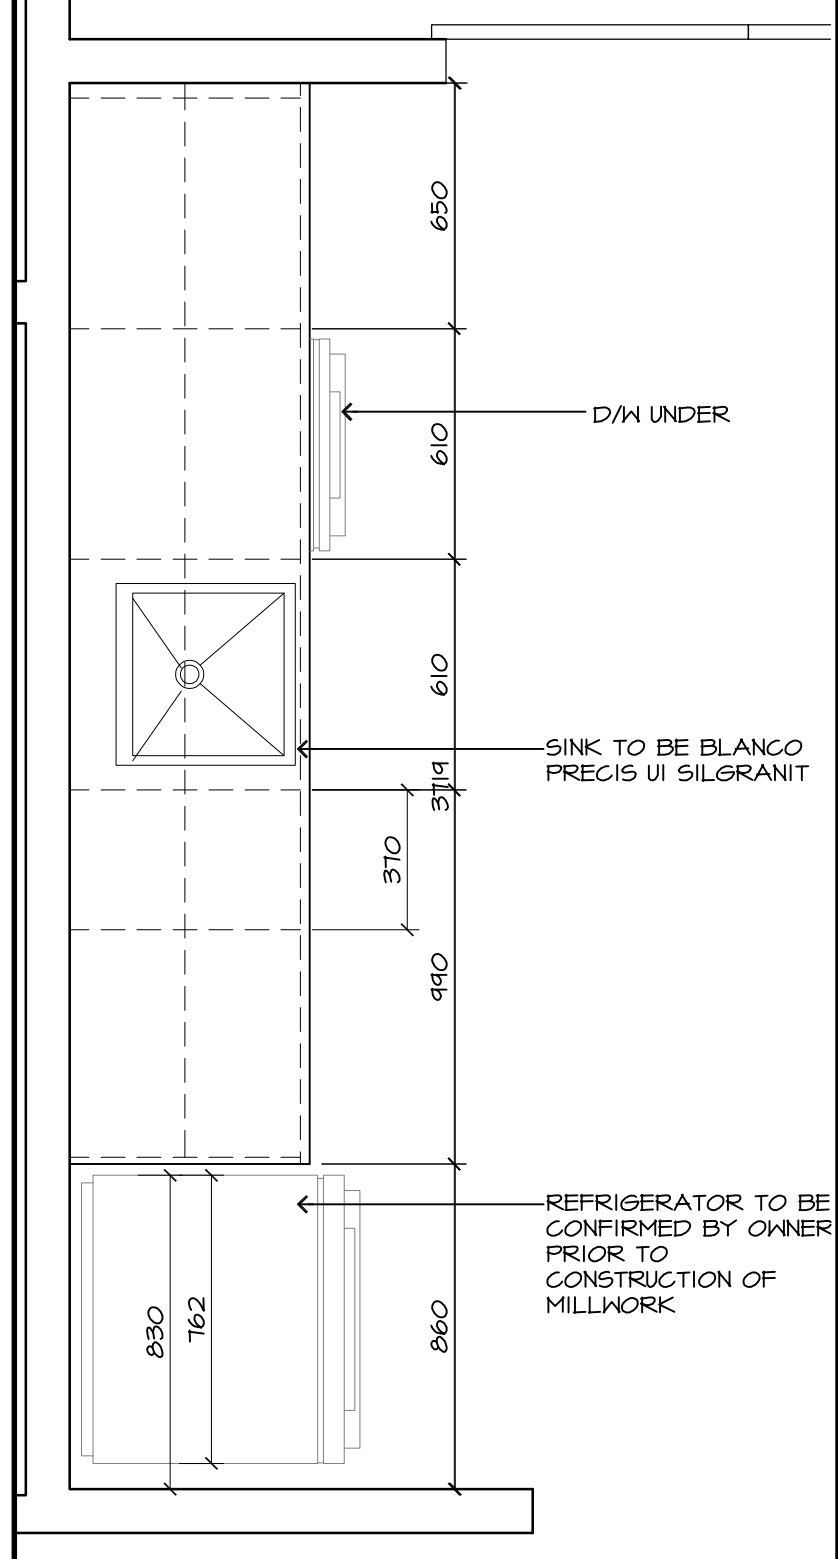

8 ENLARGED PLAN LUNCH ROOM
A2-2 1:20

ALL PARTITIONS TO HAVE SOUND ATTENUATION INSULATION

WALL TYPES

- P1 12mm STEEL STUDS AT 400mm O.C. 12mm GYP. BD. EXPOSED FACES
- P2 152 mm STEEL STUDS AT 400mm O.C. 12mm GYP. BD. EXPOSED FACES
- P3 FINISHED WALL AT (E) EXPOSED CONC. CURB 18 mm FURRING STRIPS TOP AND BOTTOM CONC. 18 mm AIR SPACE 6 MIL POLY MOISTURE BARRIER, KEEP 50mm ABOVE (E) CONCRETE SLAB 12mm GYPSUM BD. KEEP 50mm ABOVE (E) CONCRETE SLAB

CEILING

- C1 15mm GYP. BD 18mm FURRING CHANNELS AT 400mm O.C. 30mm CHANNELS AT 1200mm O.C.
- C2 ARMSTRONG SAHARA BP216 WITH TEGULAR GRID, REFER TO RCP FOR CONFIGURATION AND SIZING


NOTE 1: BARRIER FREE ACCESS INCLUDED THROUGHOUT THE ENTRANCE STOREY 3.0.2.1 (1) 3.0.2.1. A BARRIER-FREE PATH OF TRAVEL DESCRIBED IN SENTENCE (1) IS NOT REQUIRED (3/m) TO THE ABOVE OR BELOW THE ENTRANCE LEVEL IN BUILDINGS NO MORE THAN 2 STOREYS IN BUILDING HEIGHT, SUITE IS LESS THAN 600 SM.

52 VIVA VANITY V18218-44 GBK C/M VIVA VT-SQ BOT (ASSEMBLY REQUIRED)

SINK TO BE BLANCO PRECIS V1 SILGRANIT

REFRIGERATOR TO BE CONFIRMED BY OWNER PRIOR TO CONSTRUCTION OF MILLWORK

9 NOTES
A2-2

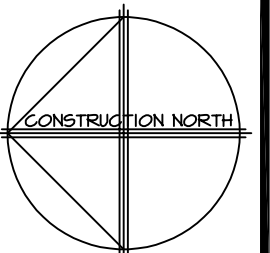

Contractor must verify all dimensions on the Project Site and report any discrepancies before proceeding with the Work.

This drawing is a part of the Contract Documents and is to be read in conjunction with all other Contract Documents.

COPYRIGHT - Kathryn Vogel Architect Inc. All rights reserved.

Revision Record

No.	Description	Date
2	ISSUED FOR TENDER	07.09.26
1	ISSUED FOR PERMIT	07.01.26
No.	Description	Date

Issue Record

Grassmere

CONSTRUCTION LTD.
40 North Street East
Tillsonburg, ON
L4G 1B4
P: 519.842-4302
F: 519.880-2470
E: info@grassmere.com
www.grassmere.com

T: 905.521.1333

KATHRYN VOGEL ARCHITECT INC.
1469 SANDHILL DRIVE
ANCASTER, ONTARIO
L9S 0H7

KATHRYN VOGEL
DIP. ARCH. OAA, DIP. ARCH. TECH. MRAC
K.VOGEL@VOGELARCHITECT.COM

INGERSOL NURSE
PRACTITIONERS

NORTHGATE
PLAZA


671 BROADWAY
TILLSONBURG, ONTARIO

Drawn By: KV


Chkd By: KV

Scale: 1:50

FLOOR PLAN

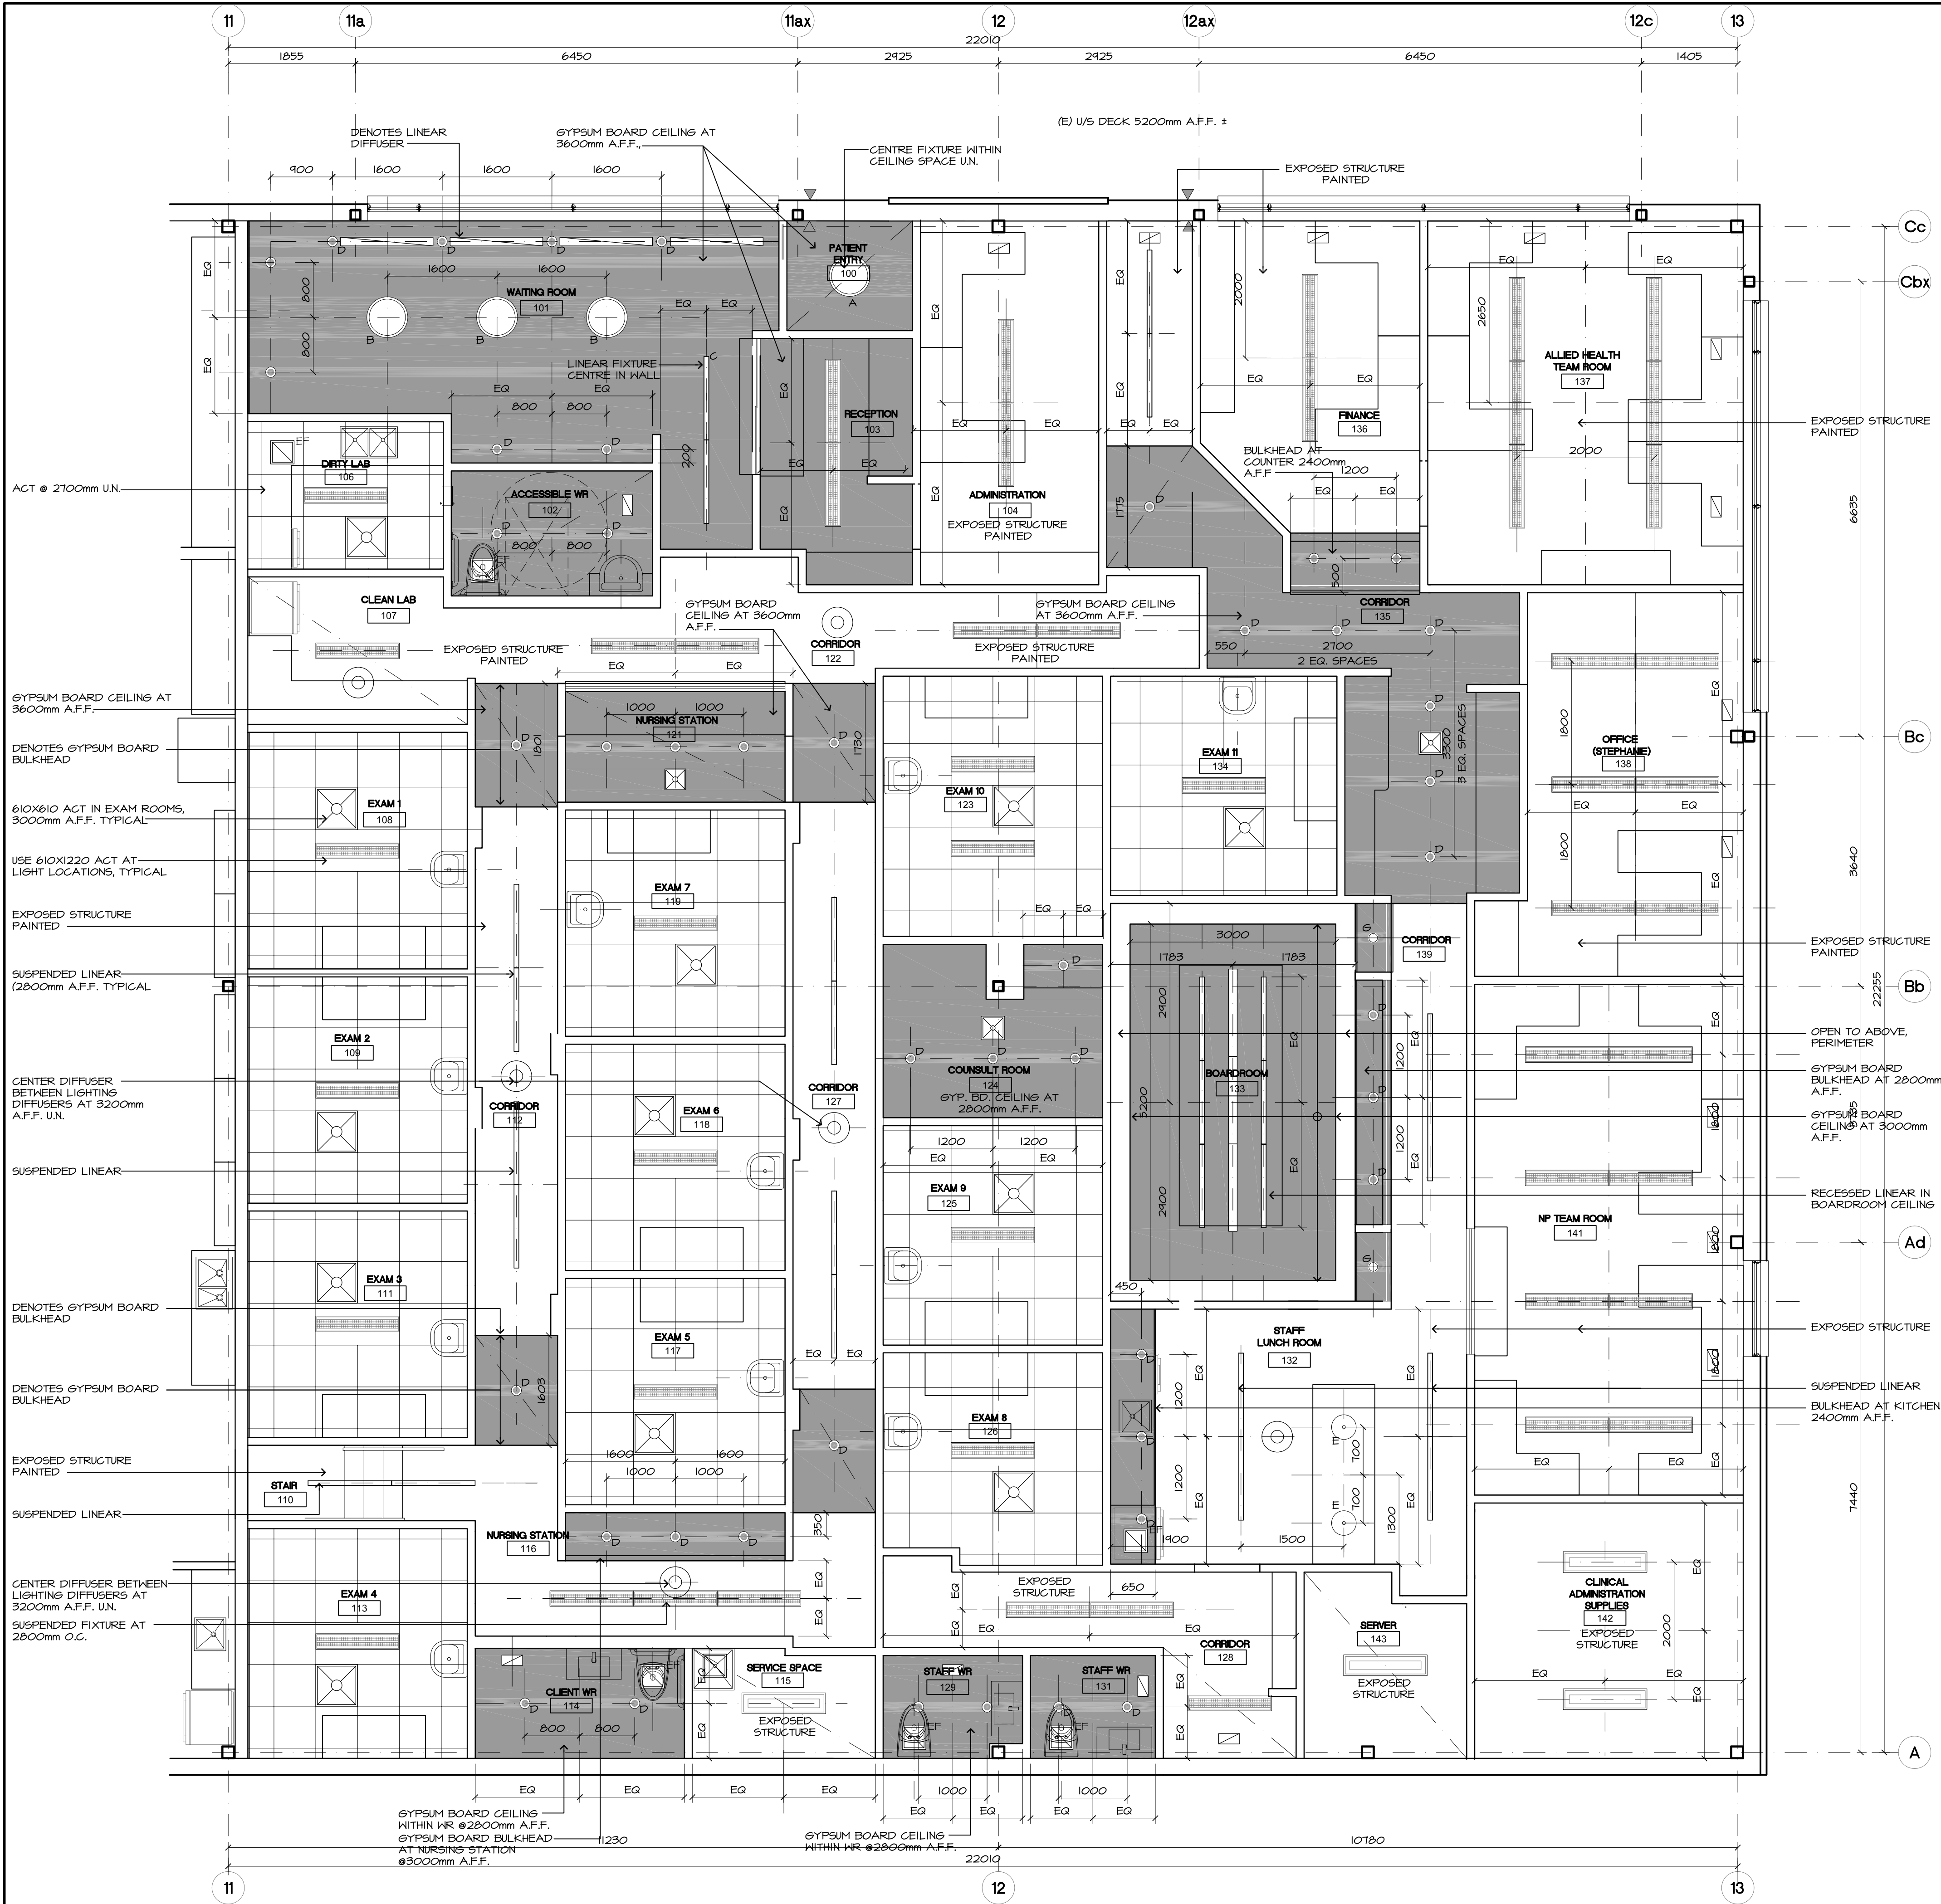

1
A2-2 REFLECTED CEILING PLAN

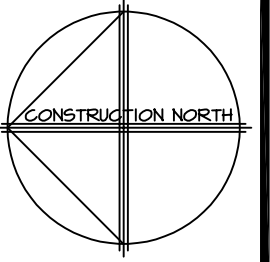

Contractor must verify all dimensions on the Project Site and report any discrepancies before proceeding with the Work.

This drawing is a part of the Contract Documents and is to be read in conjunction with all other Contract Documents.

COPYRIGHT - Kathryn Vogel Architect Inc.
All rights reserved.

Revision Record

No.	Description	Date
2	ISSUED FOR TENDER	07.09.26
1	ISSUED FOR PERMIT	01.07.26
No.	Description	Date

Issue Record

Grassmere
CONSTRUCTION LTD.

49 North Street East
Tillsonburg, ON
L4G 1B4

P: 519.842.4392
F: 519.686-2470
E: info@grassmere.com

www.grassmere.com

T: 905-521-1333

KATHRYN VOGEL ARCHITECT INC.
1 - 1469 SANDHILL DRIVE
ANCASTER, ONTARIO
L9G 0H7

KATHRYN VOGEL
DIP. ARCH. (CAN.), DIP. ARCH. TECH., MRAC

K.VOGEL@KVARCHITECT.COM

**INCERSOL NURSE
PRACTITIONERS**


**NORTHGATE
PLAZA**

671 BROADWAY
TILLSONBURG, ONTARIO


Drawn By: KV
Chkd By: KV
Scale: 1:50

**REFLECTED
CEILING PLAN**


Project No.: 2026-718
Drawing No.: A2-2
Rev.:

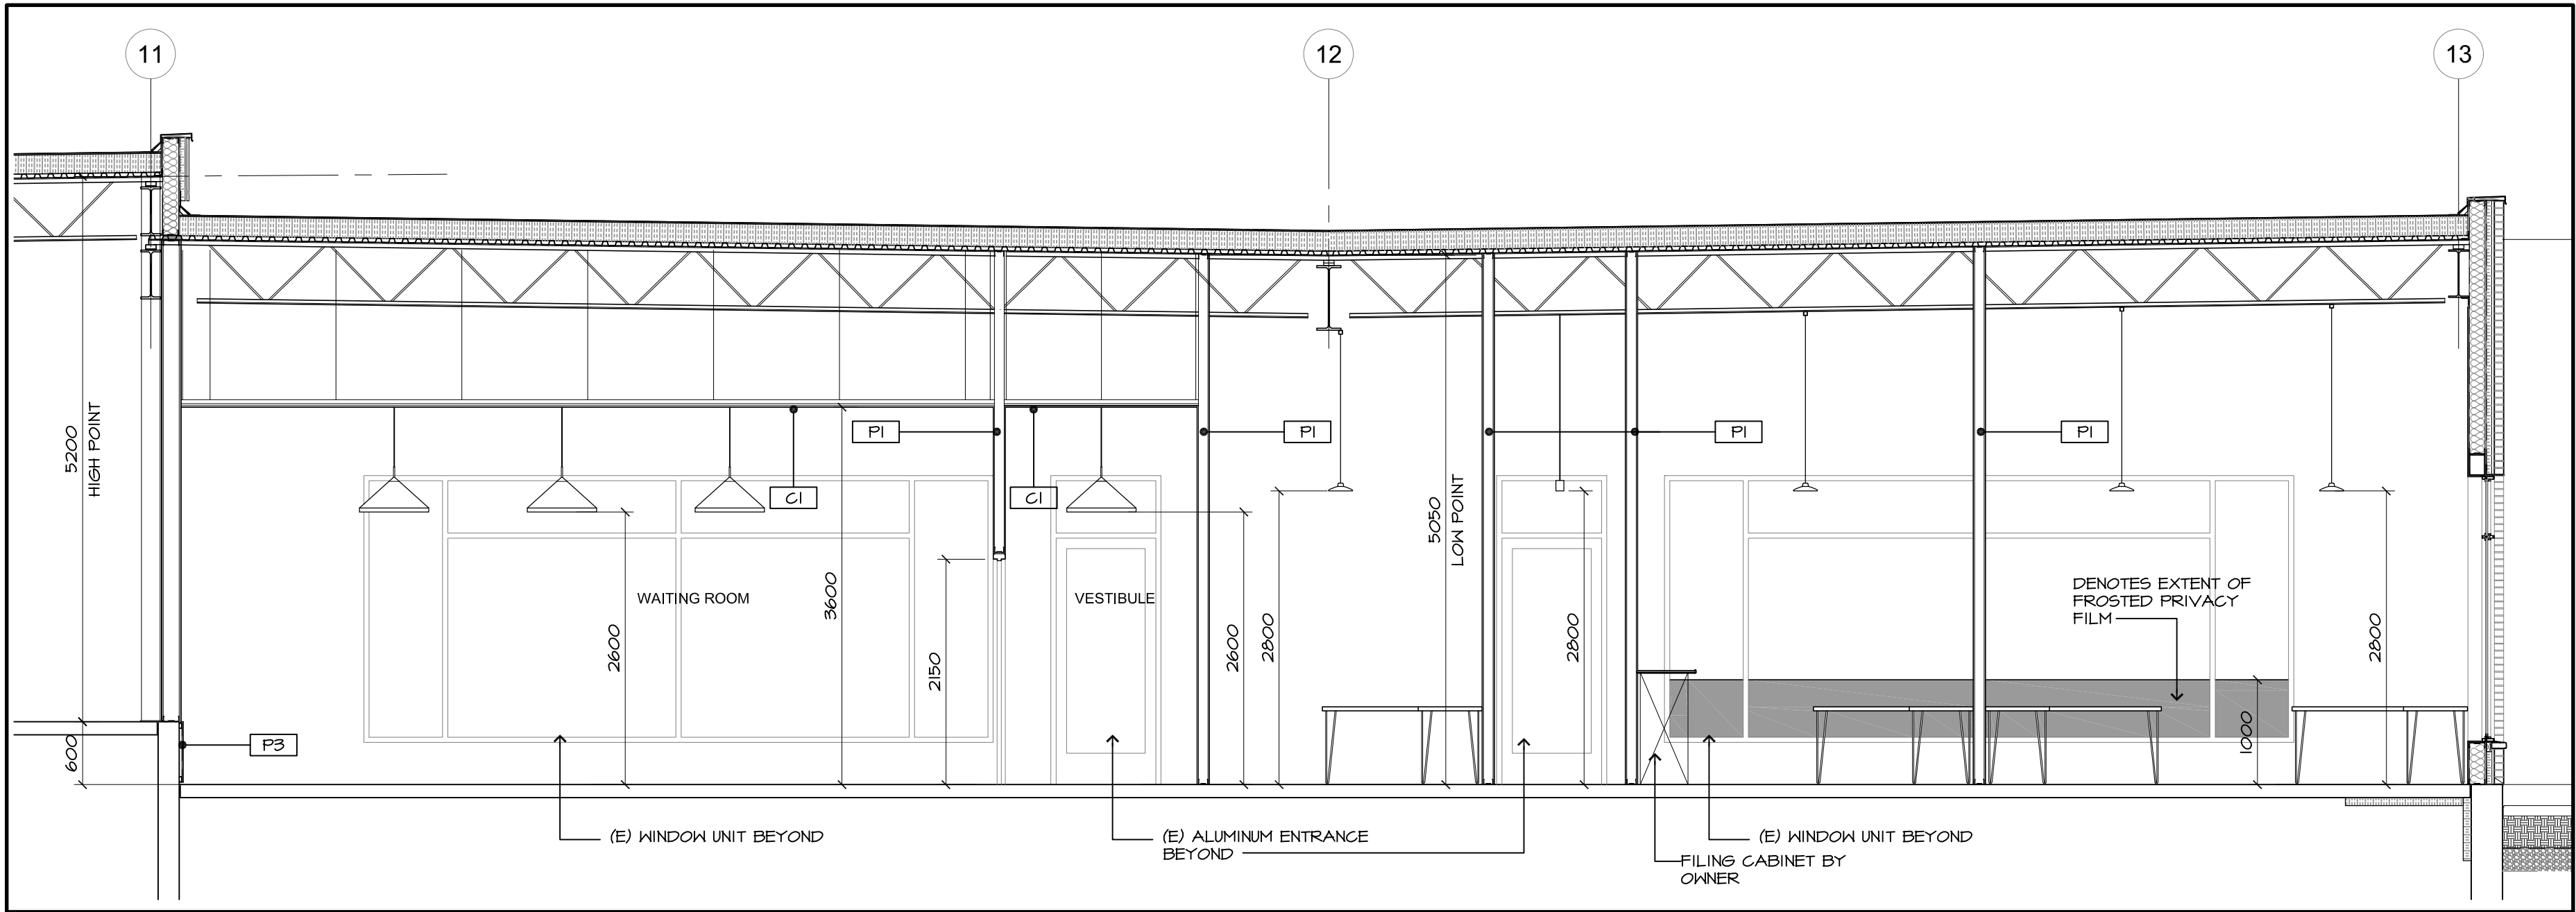


1 SECTION LOOKING EAST AT VESTIBULE
A4-1 1:50

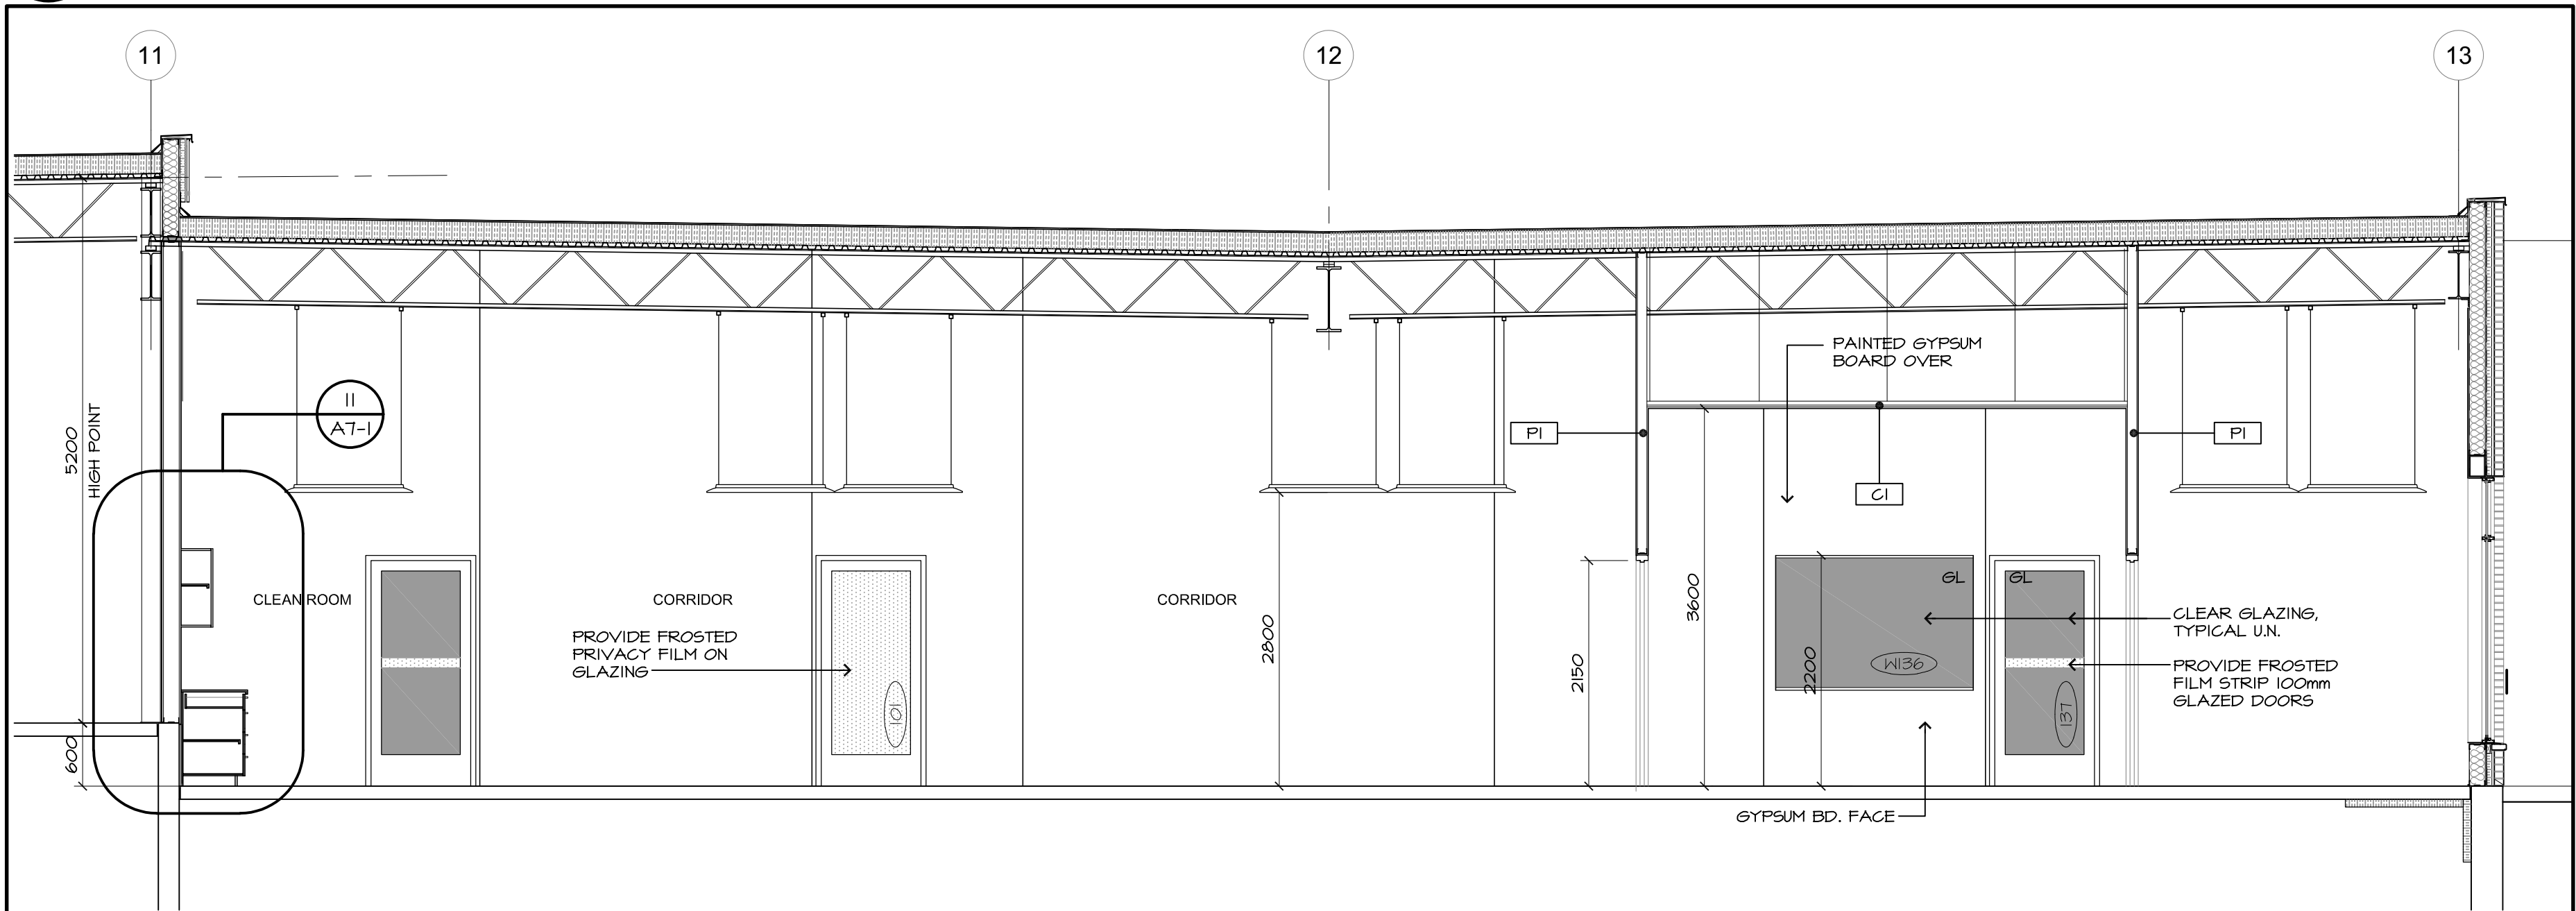


4 SECTION LOOKING EAST AT CORRIDOR
A4-1 1:50

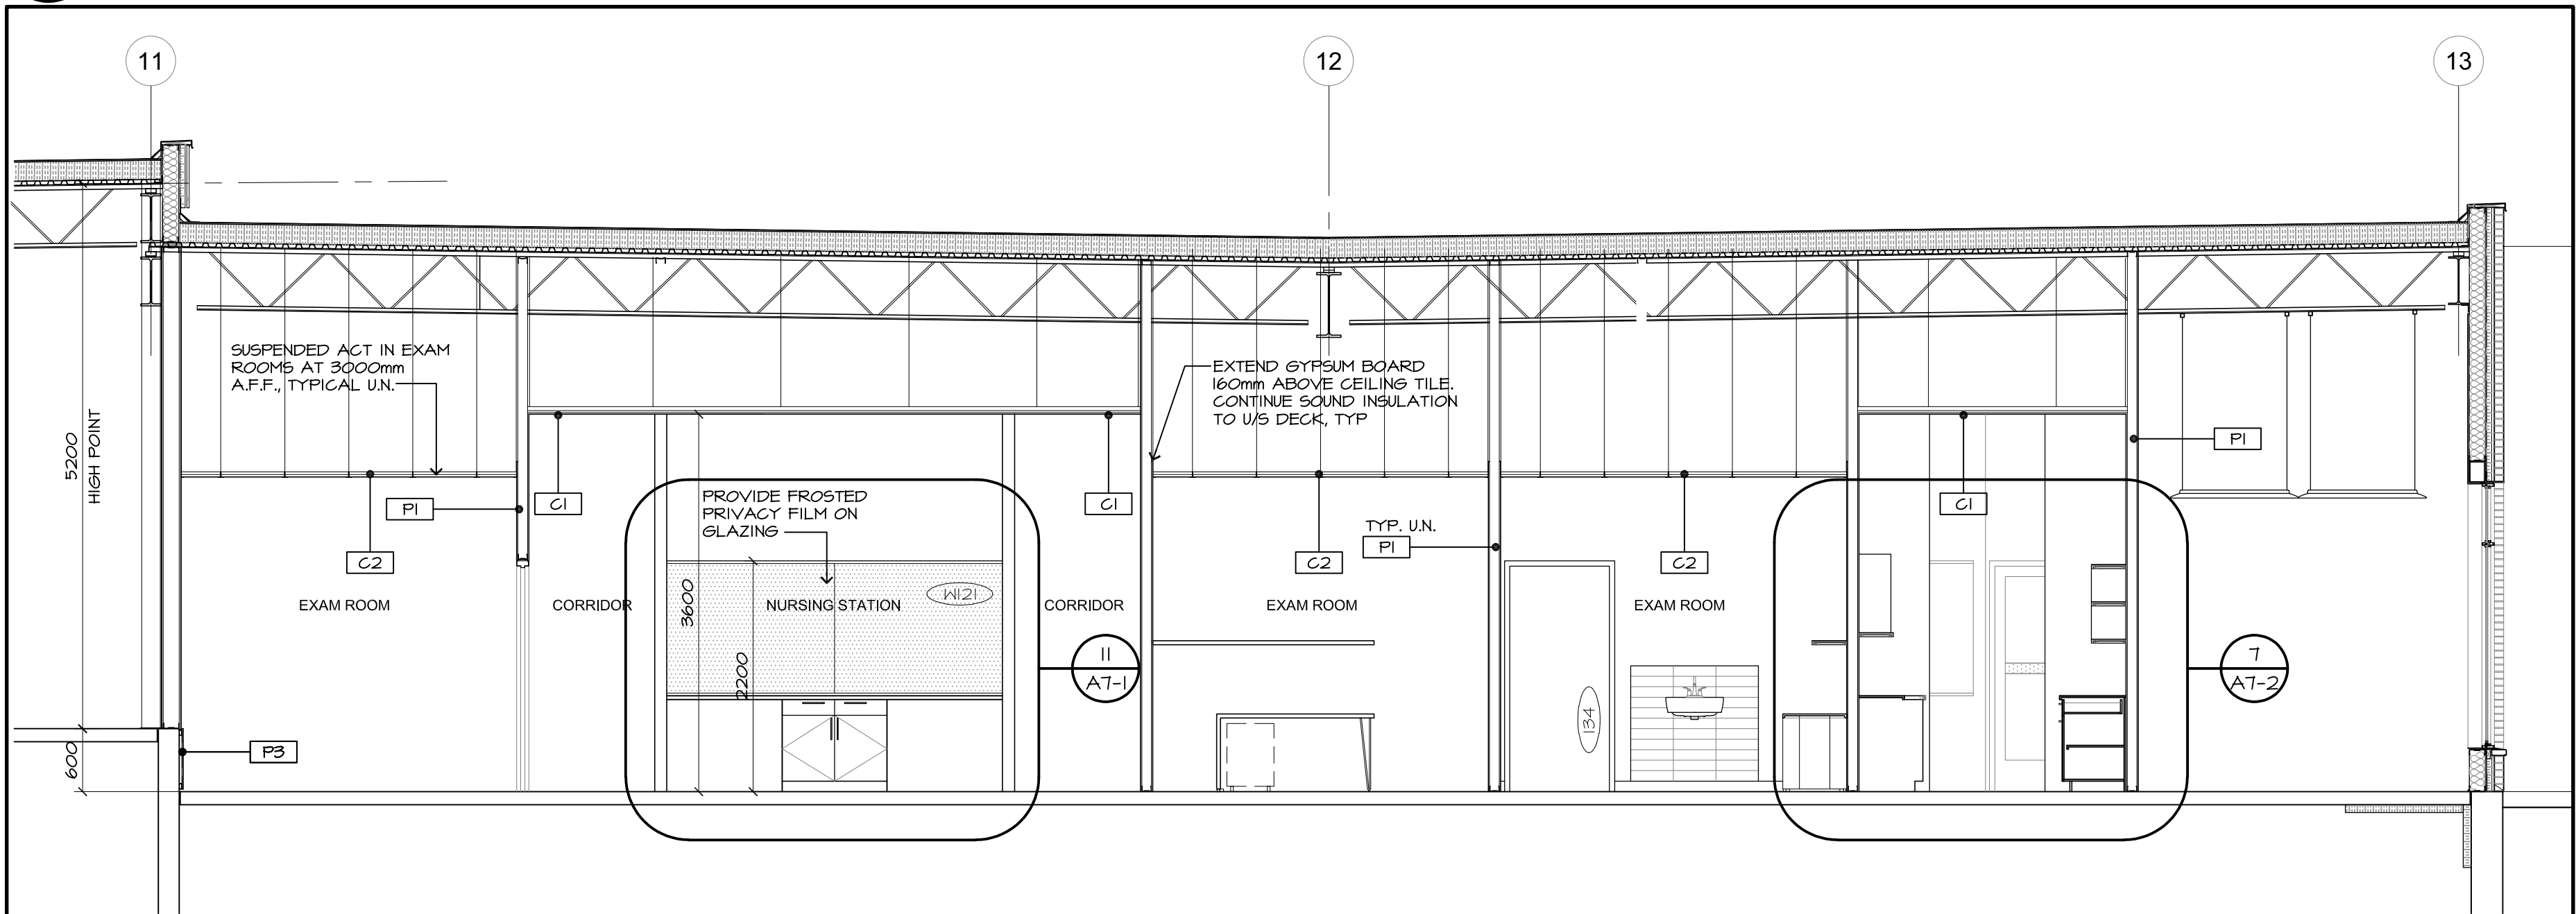


6 SECTION LOOKING EAST THRU EXAM ROOMS
A4-1 1:50

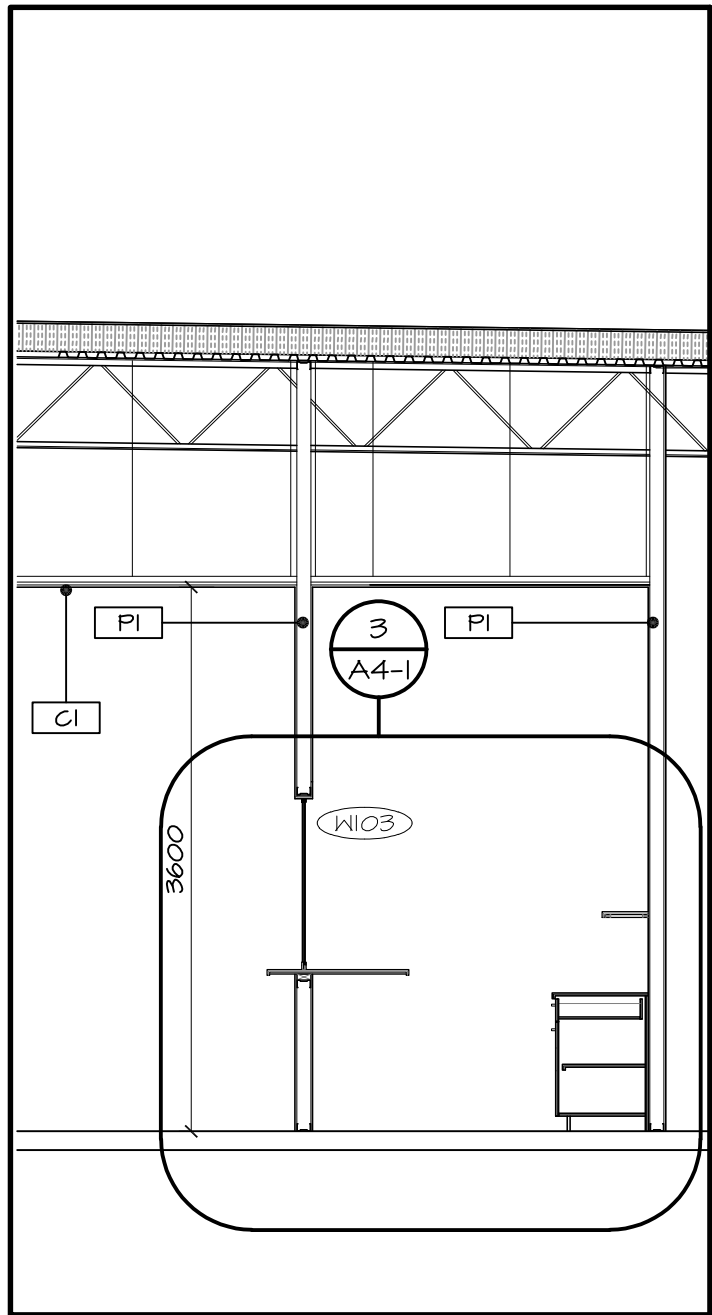


2 SECTION RECEPTION
A4-1 1:50

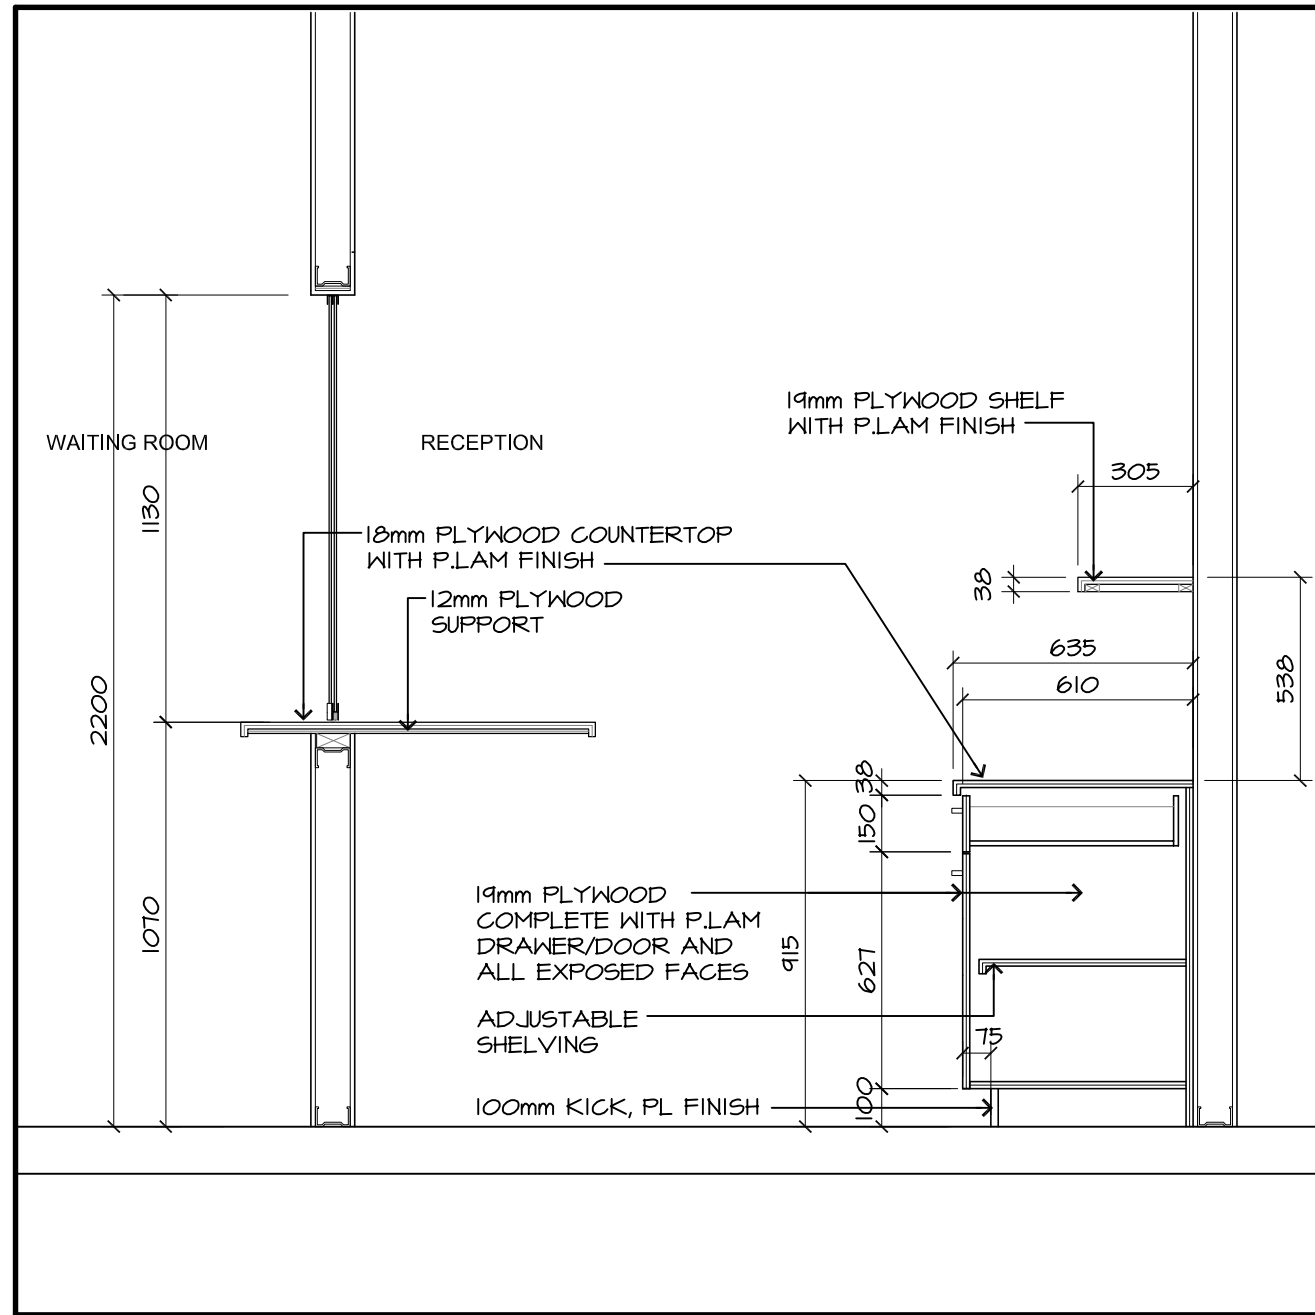


3 MILLWORK SECTIONS AT RECEPTION
A4-1 1:20

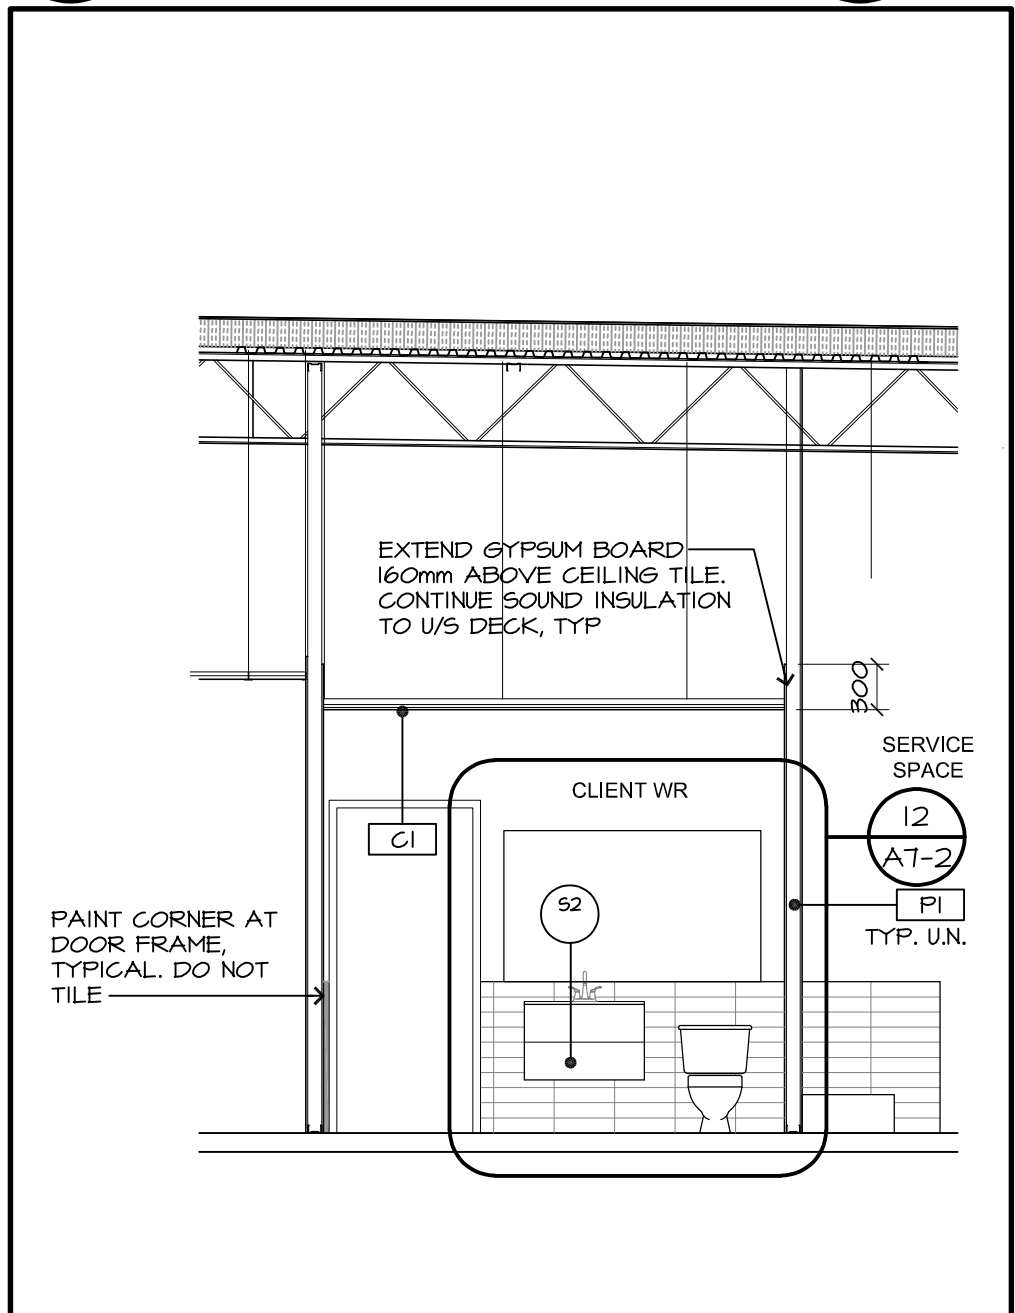


5 ELEVATION CLIENT WASHROOM LOOKING EAST
A4-1 1:50

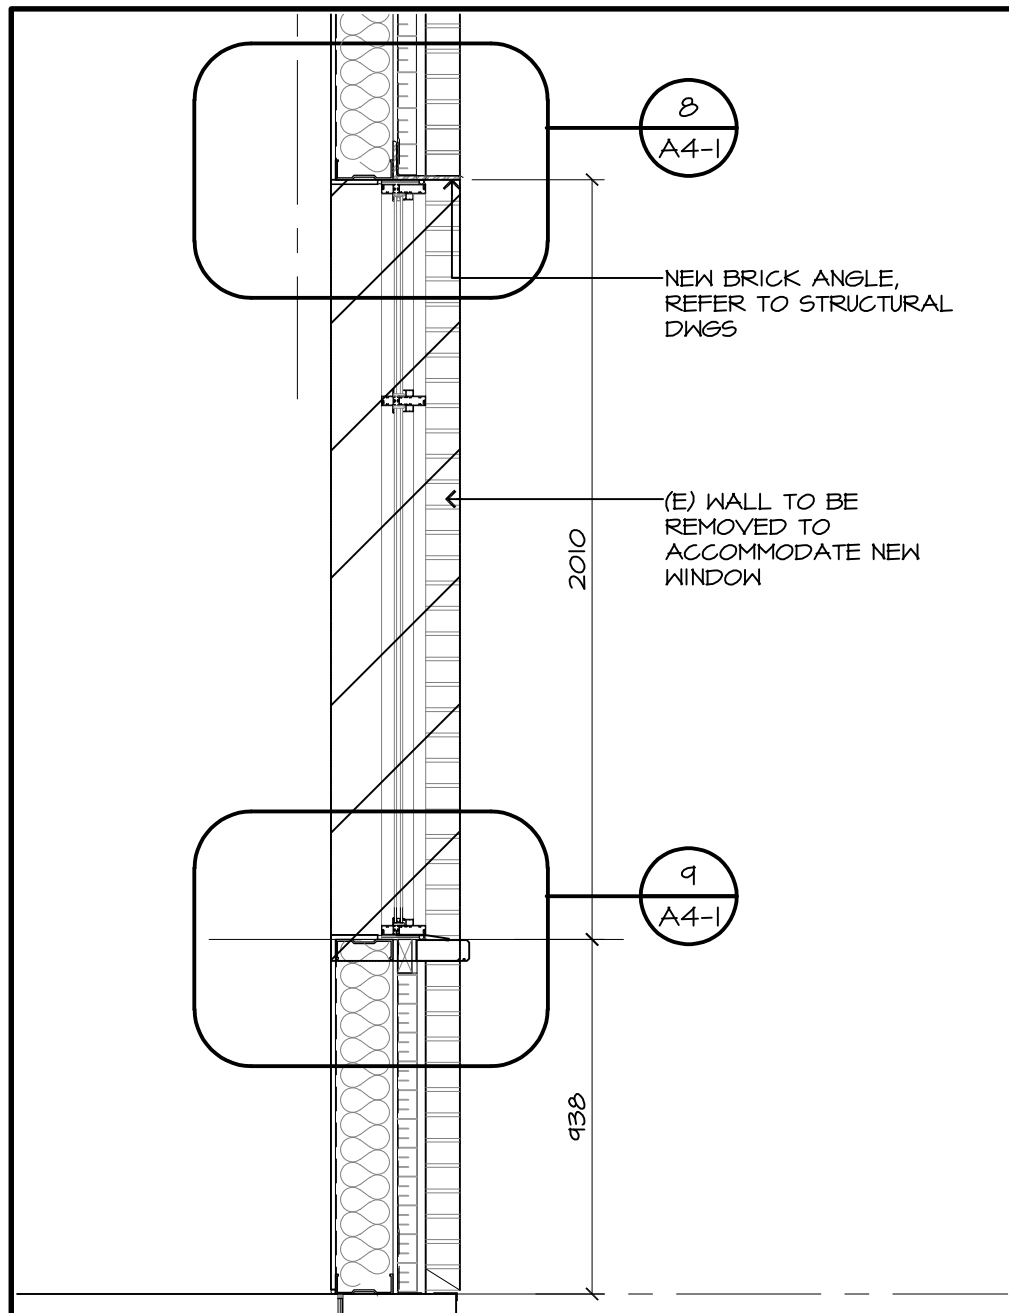


7 SECTION AT NEW EXTERIOR WINDOW
A4-1 1:20

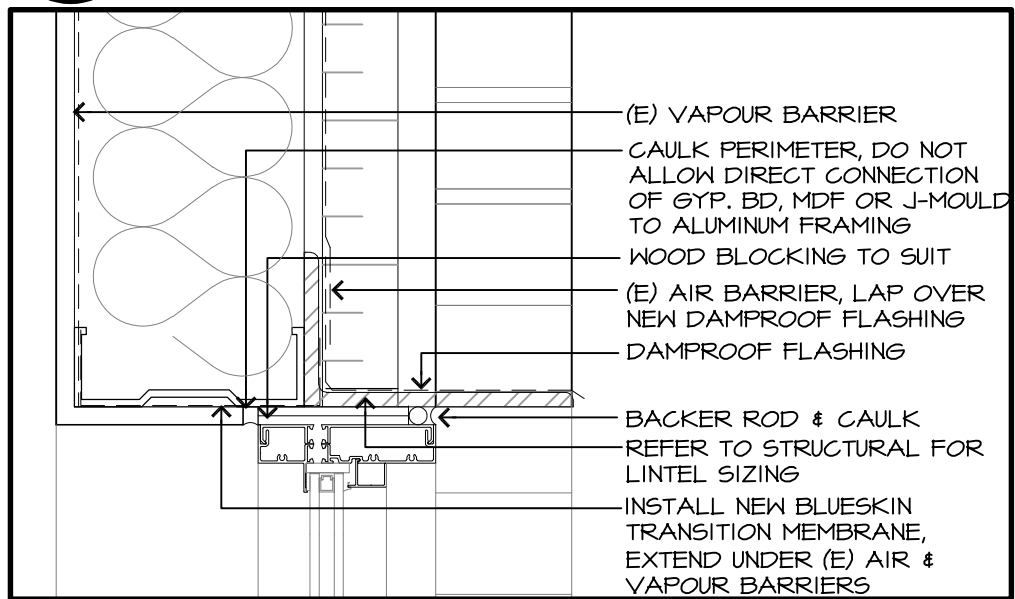

8 HEAD DETAIL NEW EXTERIOR WINDOW
A4-1 1:5

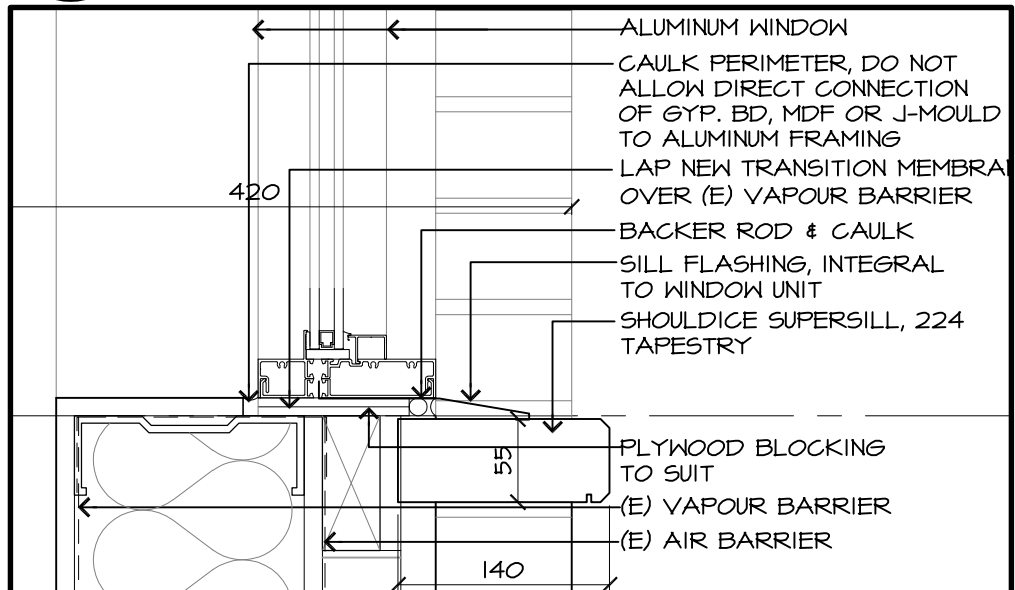

9 SILL DETAIL NEW EXTERIOR WINDOW
A4-1 1:5

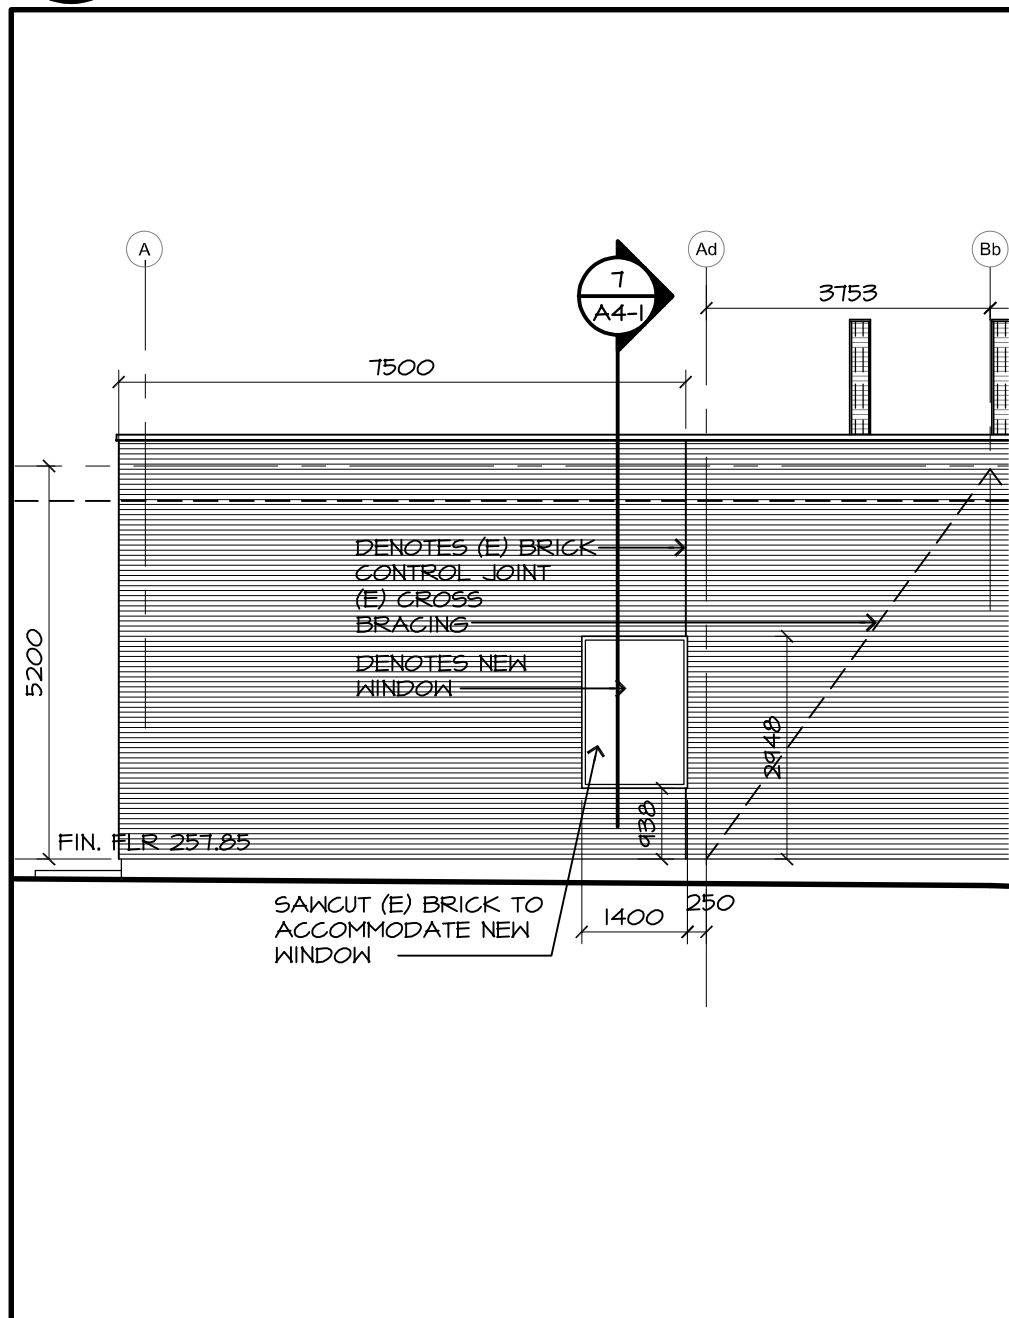

10 PARTIAL ELEVATION AT NEW WINDOW
A4-1 1:100



Contractor must verify all dimensions on the Project Site and report any discrepancies before proceeding with the Work.

This drawing is a part of the Contract Documents and is to be read in conjunction with all other Contract Documents.

COPYRIGHT - Kathryn Vogel Architect Inc.
All rights reserved.

Revision Record

No.	Description	Date
2	ISSUED FOR TENDER	07.09.26
1	ISSUED FOR PERMIT	07.01.26
No.	Description	Date

Issue Record

Grassmere

CONSTRUCTION LTD.

49 North Street East
Tillsonburg, ON
L4G 1B4

P: 519.842.4392
F: 519.886-2470
E: info@grassmere.com

www.grassmere.com

T: 905-521-1333

KATHRYN VOGEL ARCHITECT INC.

181 JAMES STREET N.
SUITE 201
HAMILTON, ONTARIO
L8R 2K9

KATHRYN VOGEL
DIP. ARCH. CAA, DIP. ARCH. TECH., MRAIC

K.VOGEL@KVARCHITECT.COM

INGERSOL NURSE PRACTITIONERS


NORTHGATE PLAZA

671 BROADWAY
TILLSONBURG, ONTARIO

Drawn By: KV
Chkd By: KV
Scale: AS NOTED


BUILDING SECTIONS

Project No.: 2026-718
Drawing No.: A7-1
Rev.: 0

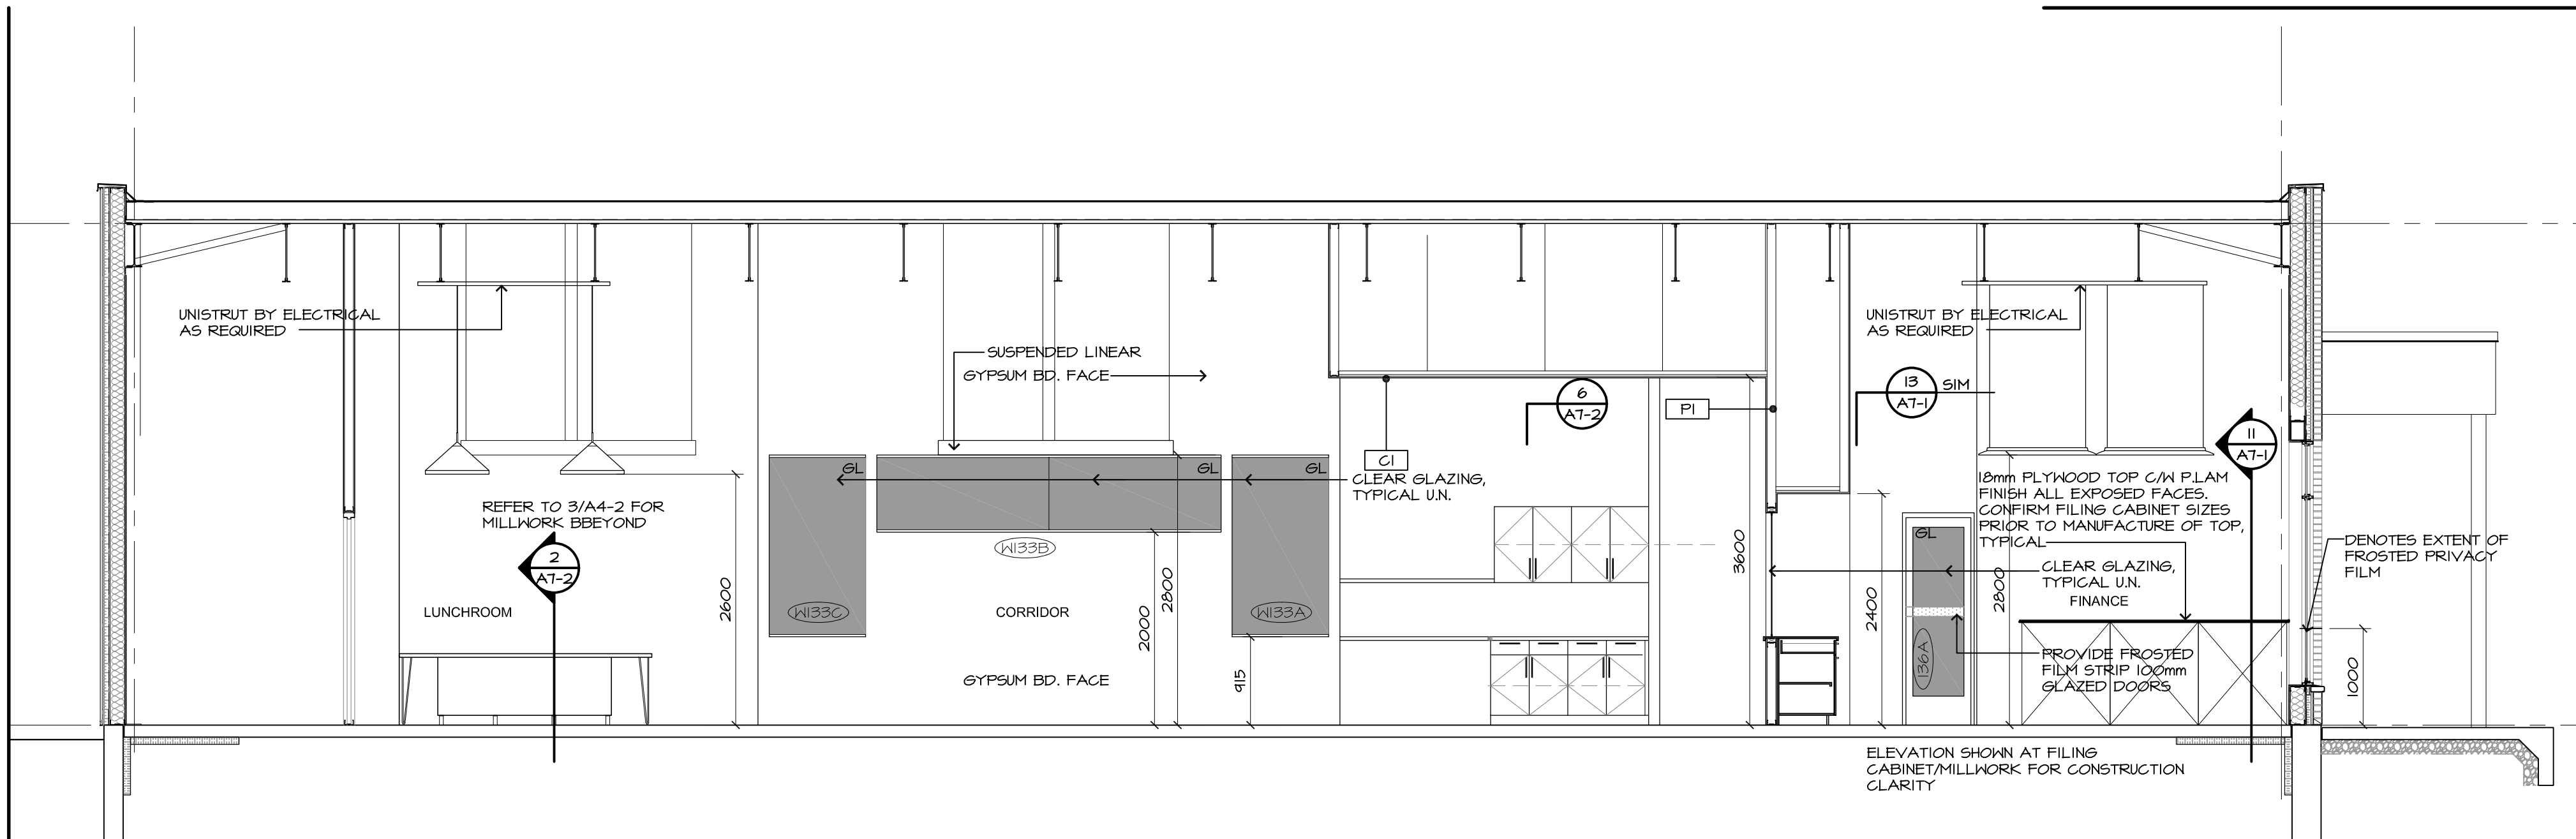


1 SECTION LOOKING NORTH CORRIDOR/LUNCHROOM
A4-2

1:50

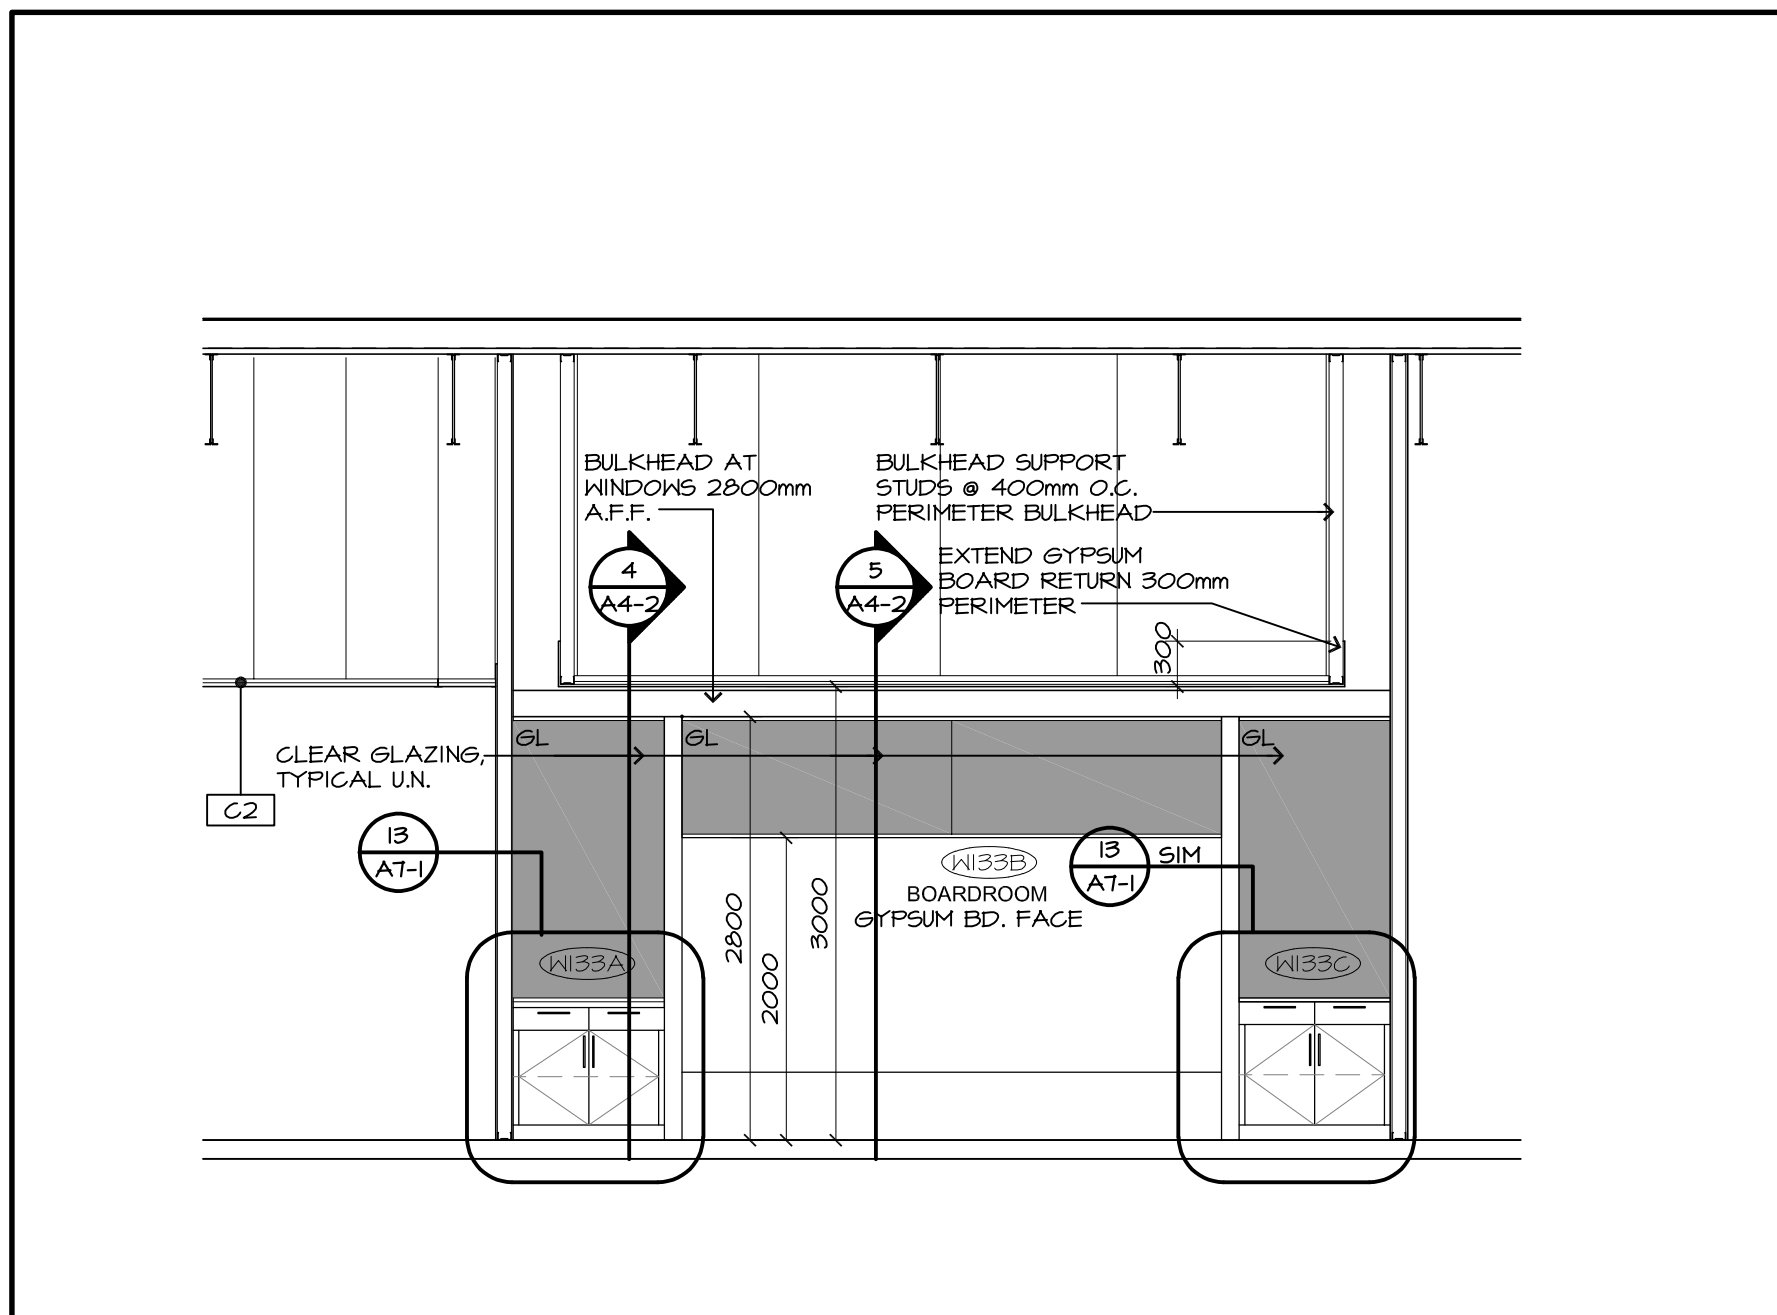


2 ELEVATION BOARDROOM LOOKING SOUTH
A4-2

1:50

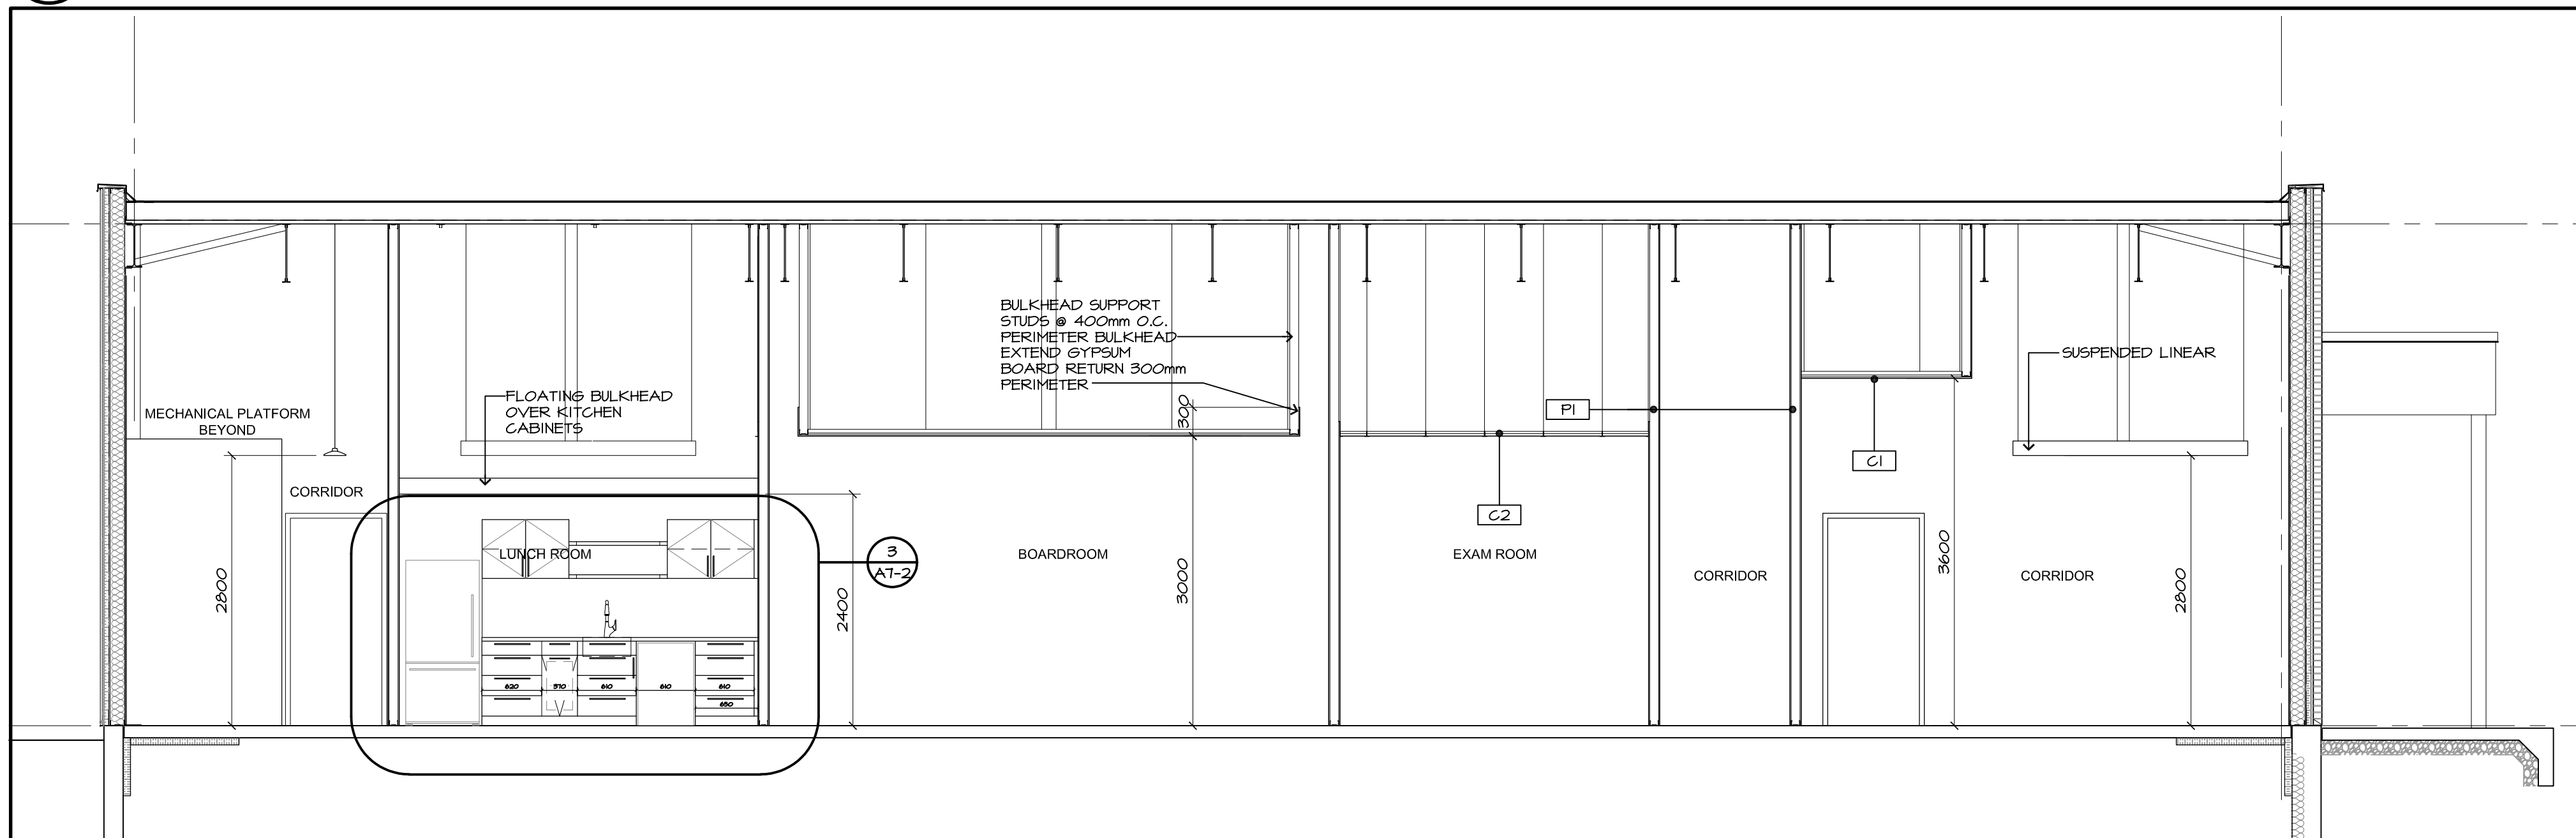


3 SECTION LOOKING NORTH AT BOARDROOM/LUNCHROOM
A4-2

1:50

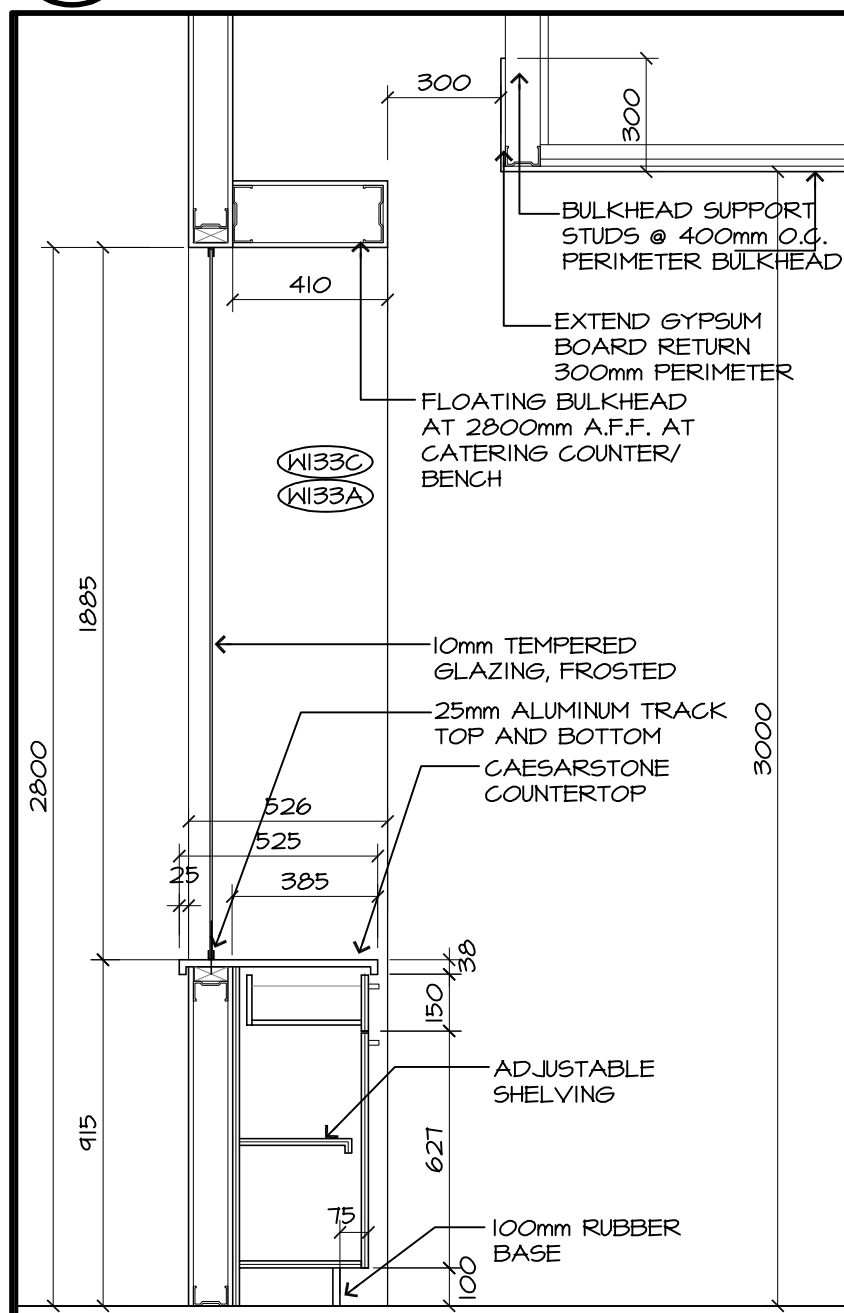


4 SECT. CATERING COUNTER BR
A4-2

1:20

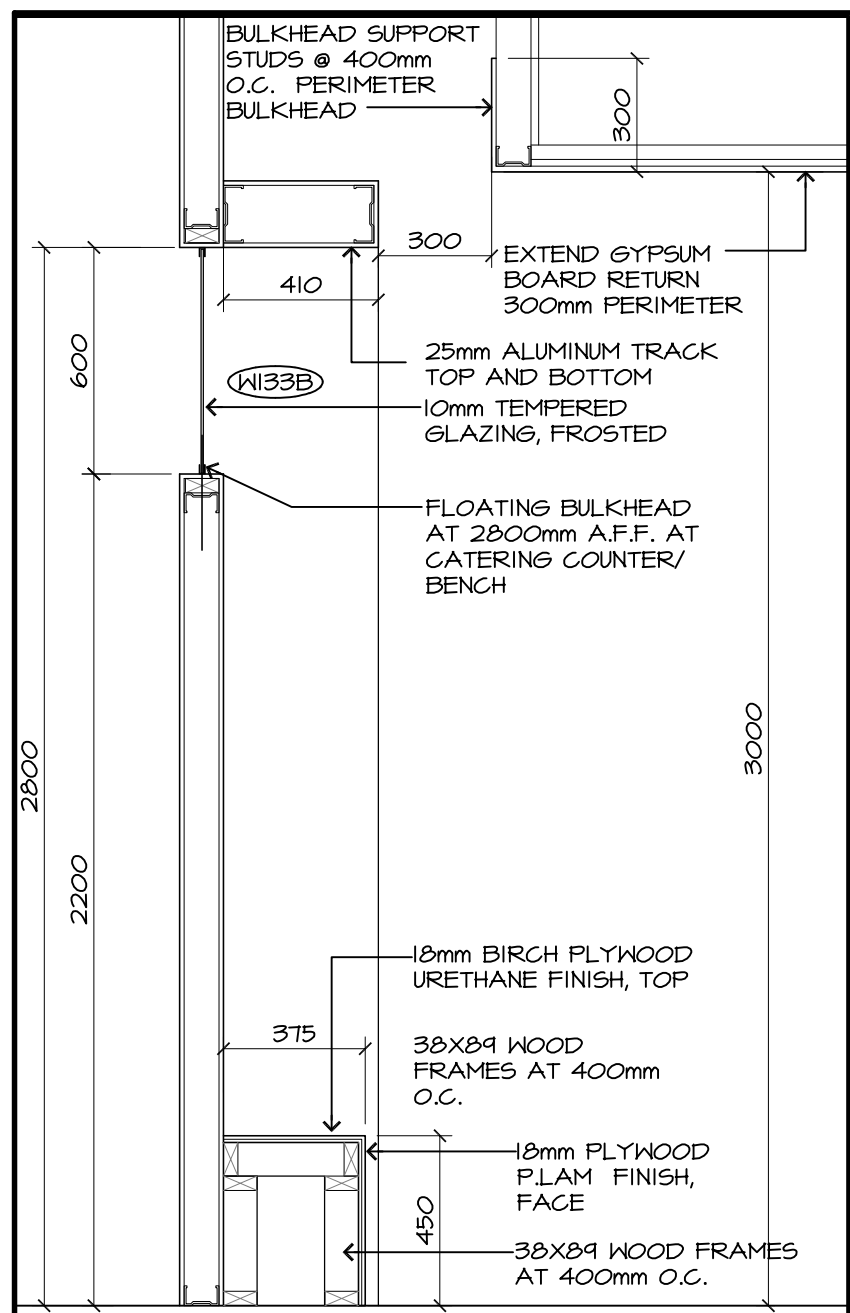


5 SECTION BENCH BOARDROOM
A4-2

1:20

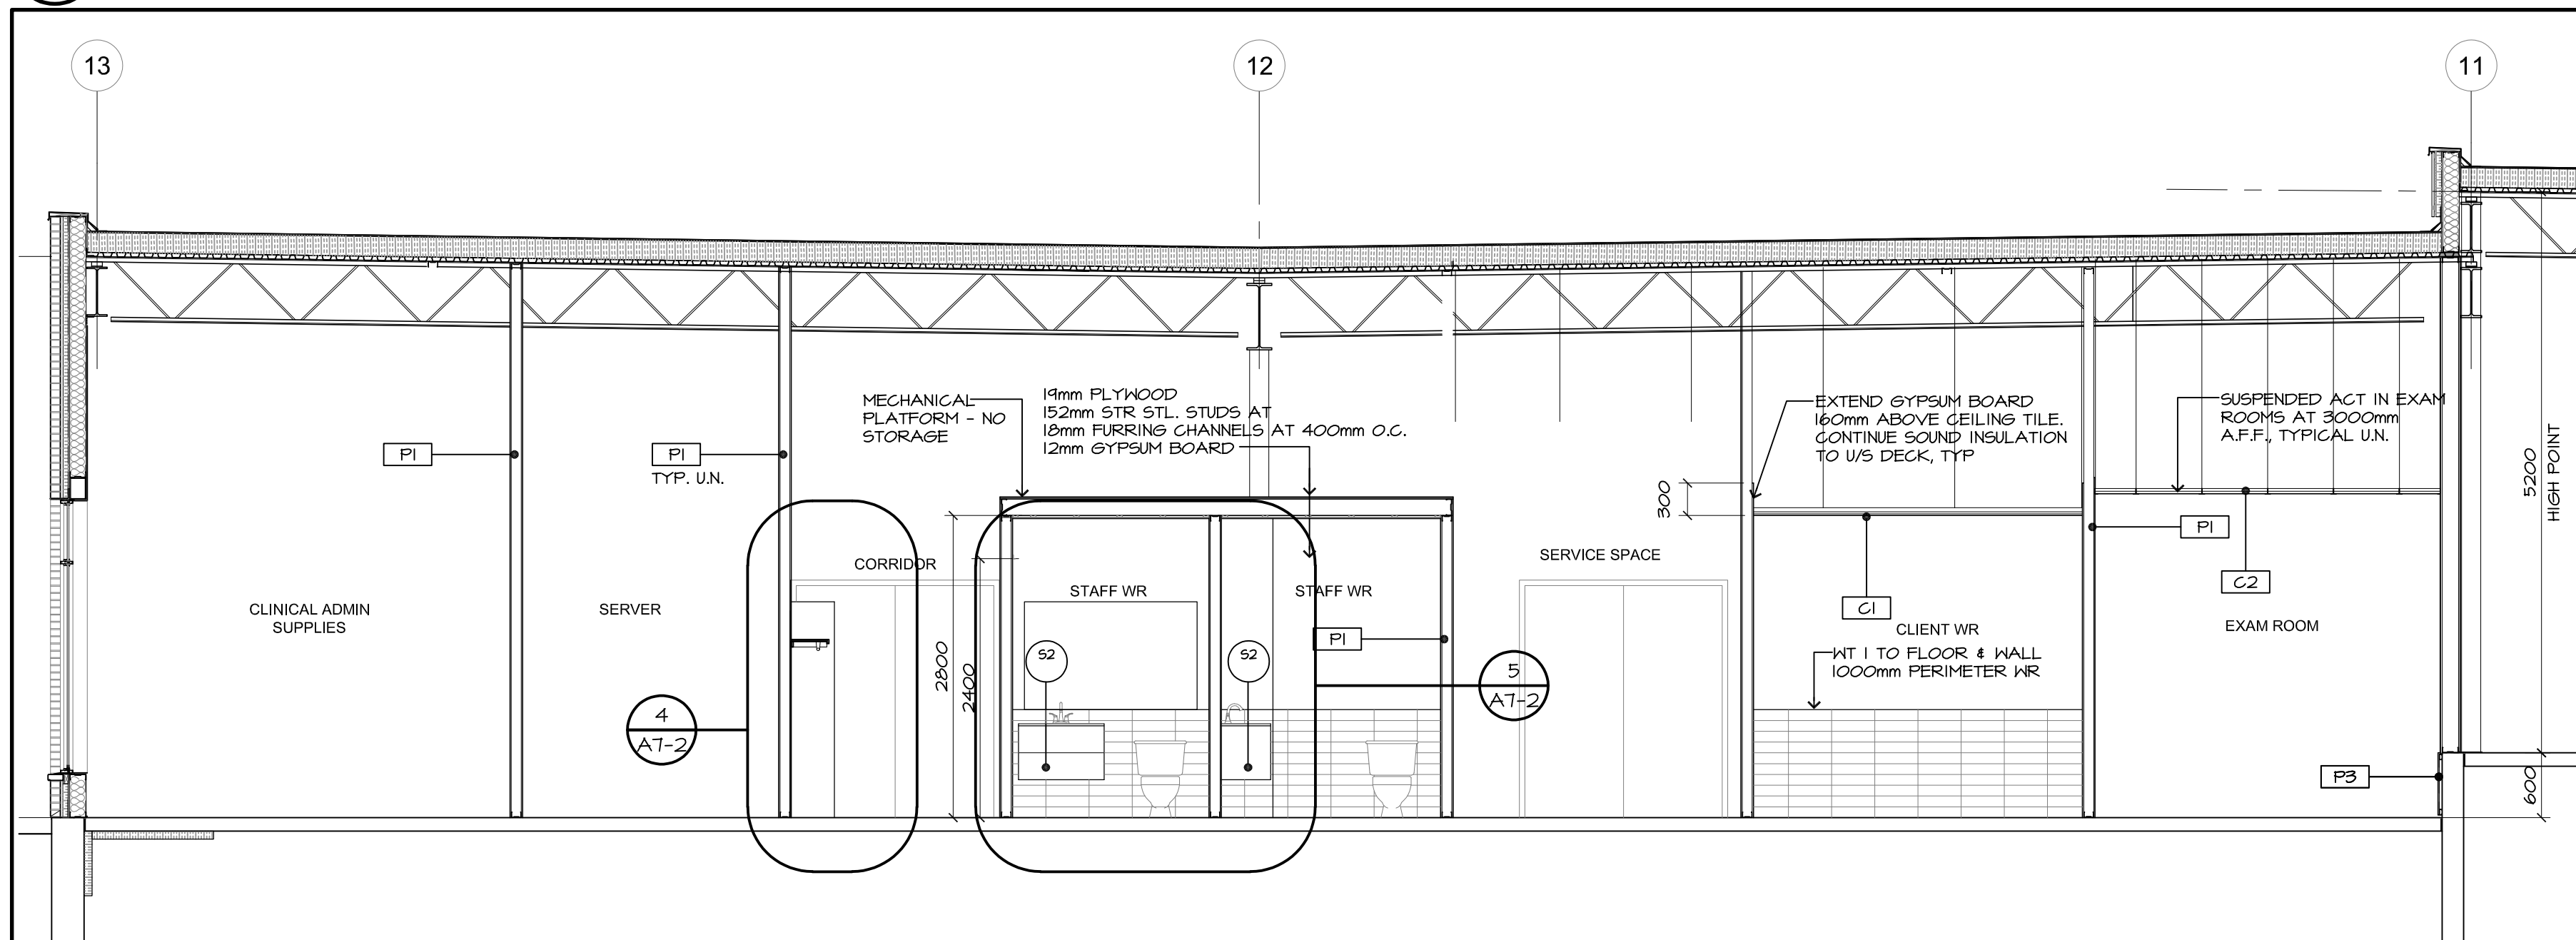


6 SECTION LOOKING EAST THRU EXAM ROOMS
A4-2

1:50

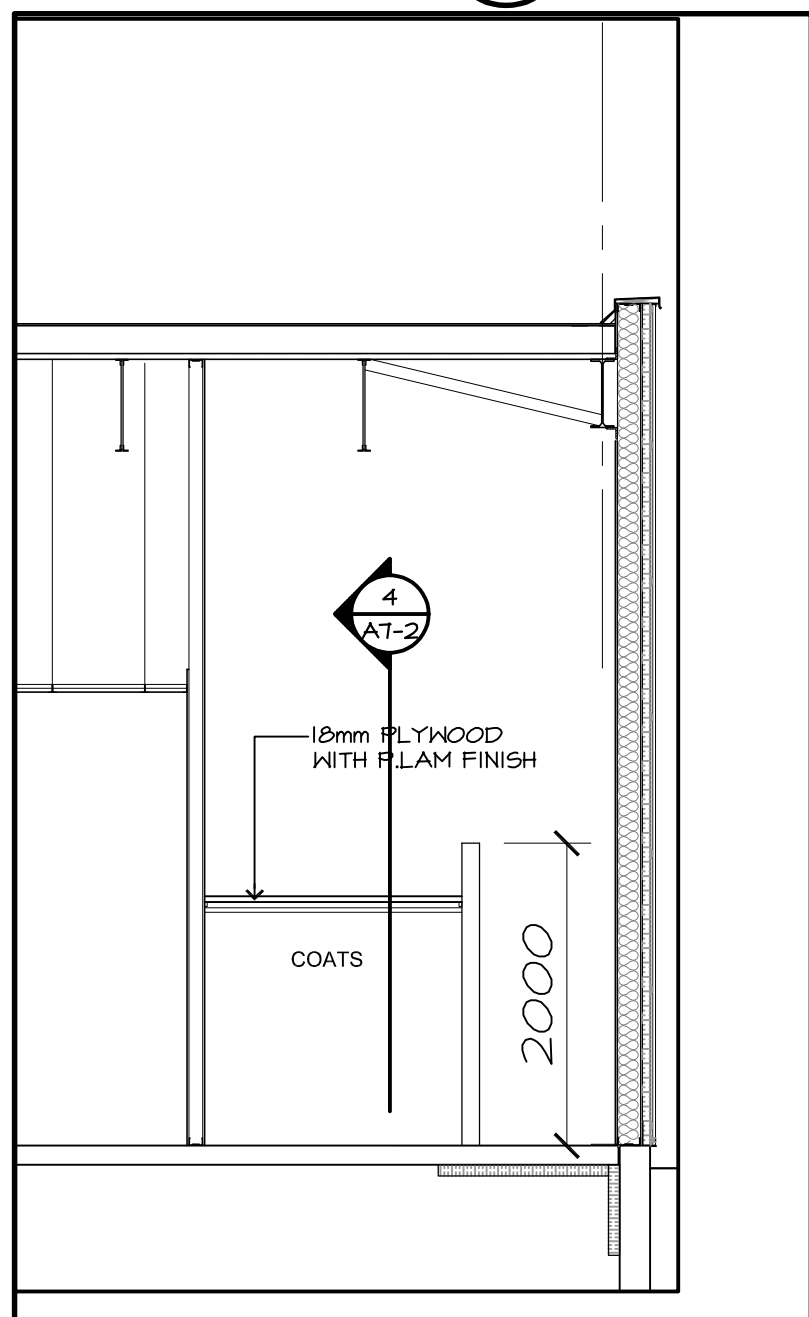

7 ELEVATION AT COATS
A4-2

1:50

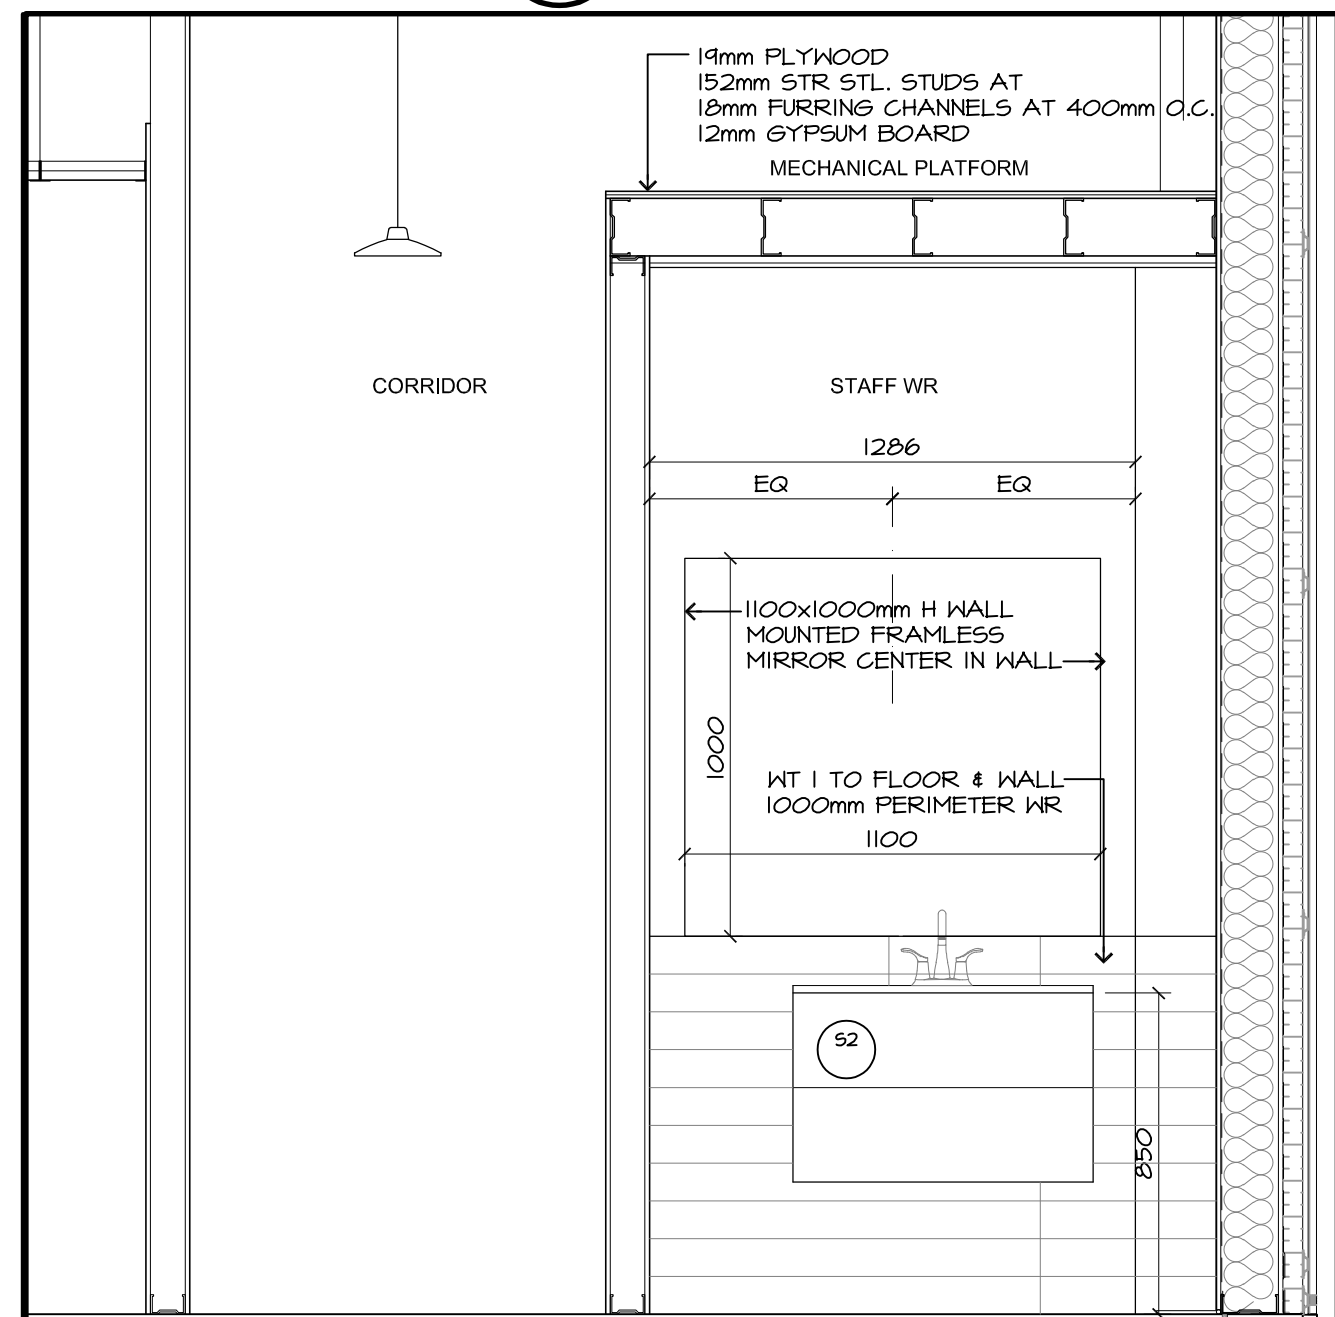

8 ELEVATION AT STAFF WR
A4-2

1:20



Contractor must verify all dimensions on the Project Site and report any discrepancies before proceeding with the Work.

This drawing is a part of the Contract Documents and is to be read in conjunction with all other Contract Documents.

COPYRIGHT - Kathryn Vogel Architect Inc. All rights reserved.

Revision Record

No.	Description	Date
2	ISSUED FOR TENDER	07.09.26
1	ISSUED FOR PERMIT	01.07.26
No.	Description	Date

Issue Record

Grassmere

CONSTRUCTION LTD.
49 North Street East
Tillsonburg, ON
L4G 1B4
P: 519.842.4392
F: 519.846-2470
E: info@grassmere.com
www.grassmere.com

T: 905-521-1333

KATHRYN VOGEL ARCHITECT INC.
181 JAMES STREET N.
SUITE 201
HAMILTON, ONTARIO
L8R 2K9
KATHRYN VOGEL
DIP. ARCH. COA. DIP. ARCH. TECH. MRAC
K.VOGEL@KVARCHITECT.COM

INGERSOL NURSE PRACTITIONERS



NORTHGATE PLAZA

671 BROADWAY
TILLSONBURG, ONTARIO


















Drawn By: KV
Chkd By: KV
Scale: AS NOTED

BUILDING SECTIONS

Project No.: 2026-718
Drawing No.: A7-1
Rev.: 0

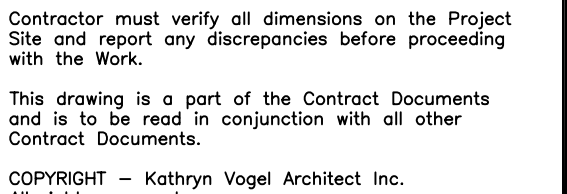 

Project No.: 2026-718	Drawing No.: A7-1	Rev.: 0
--------------------------	----------------------	------------

  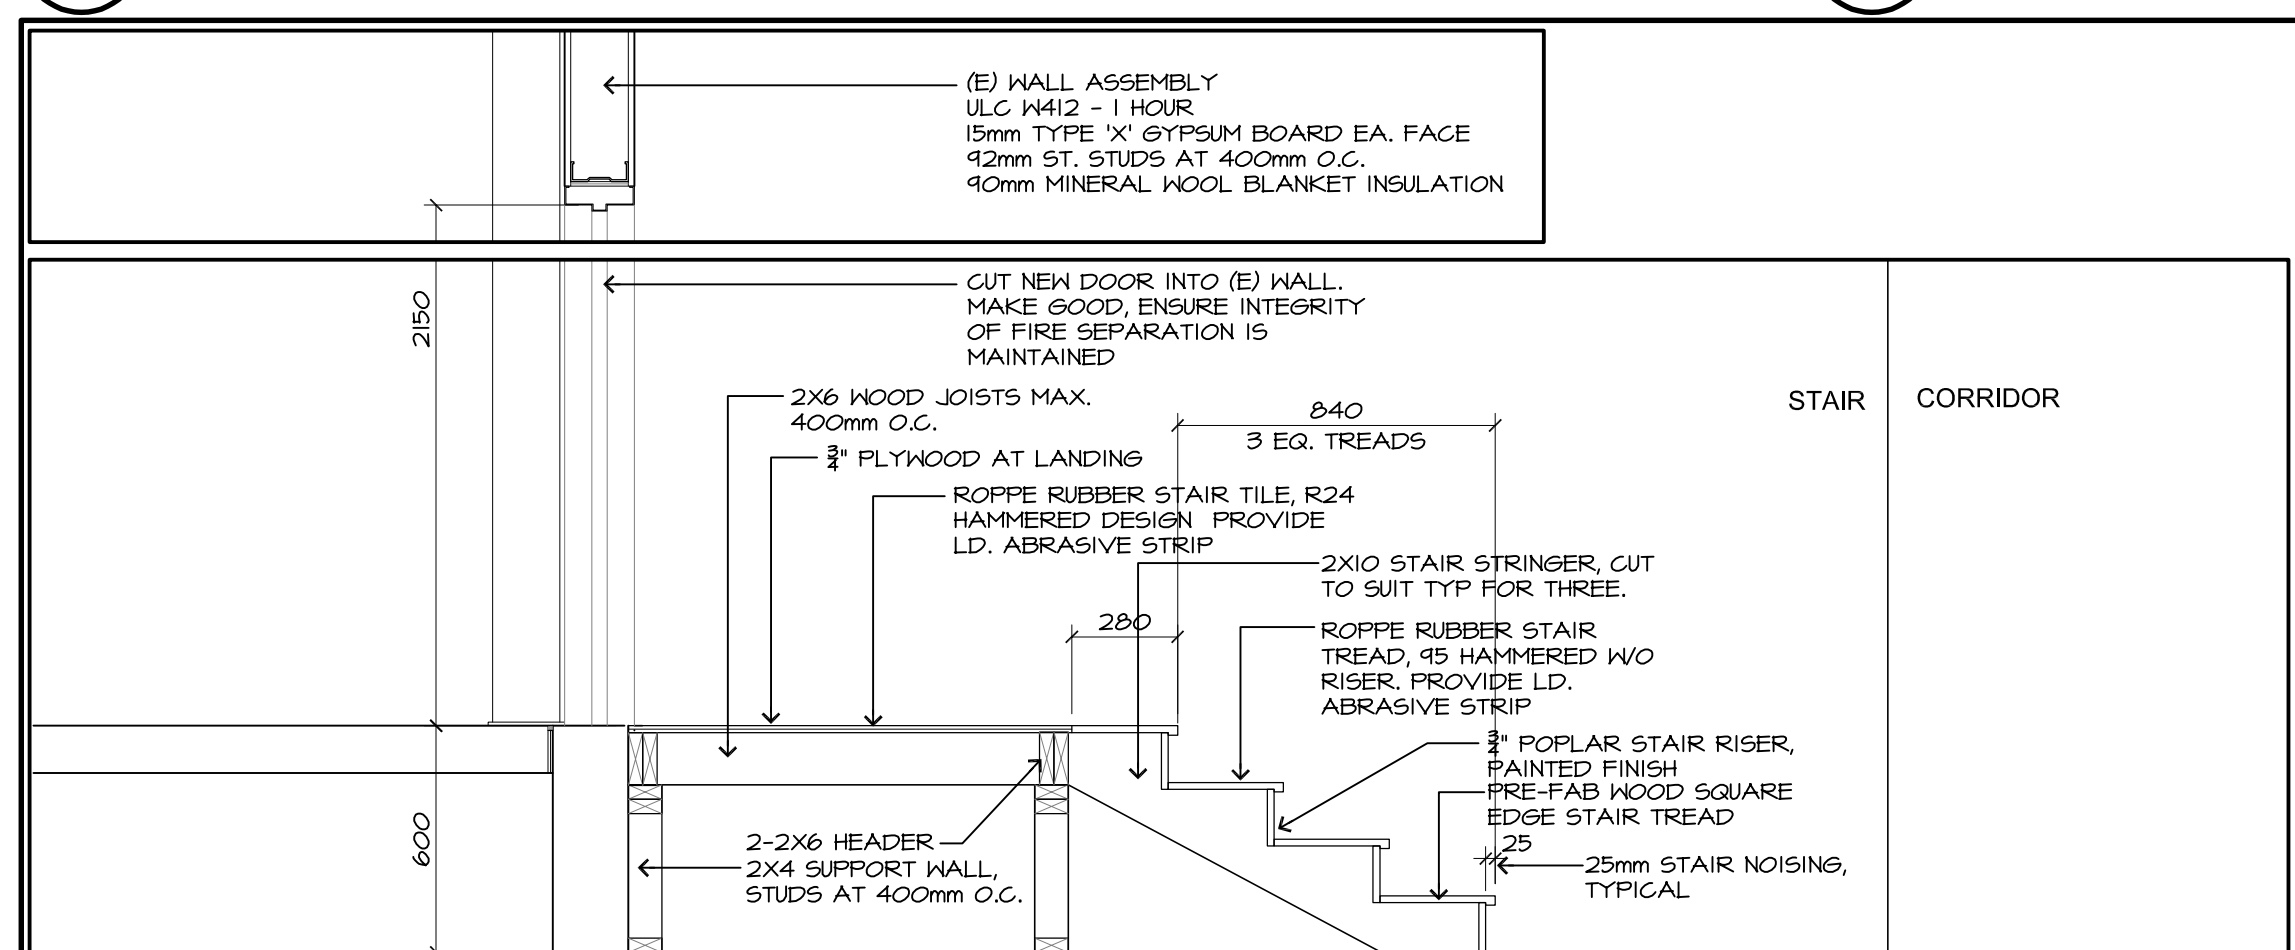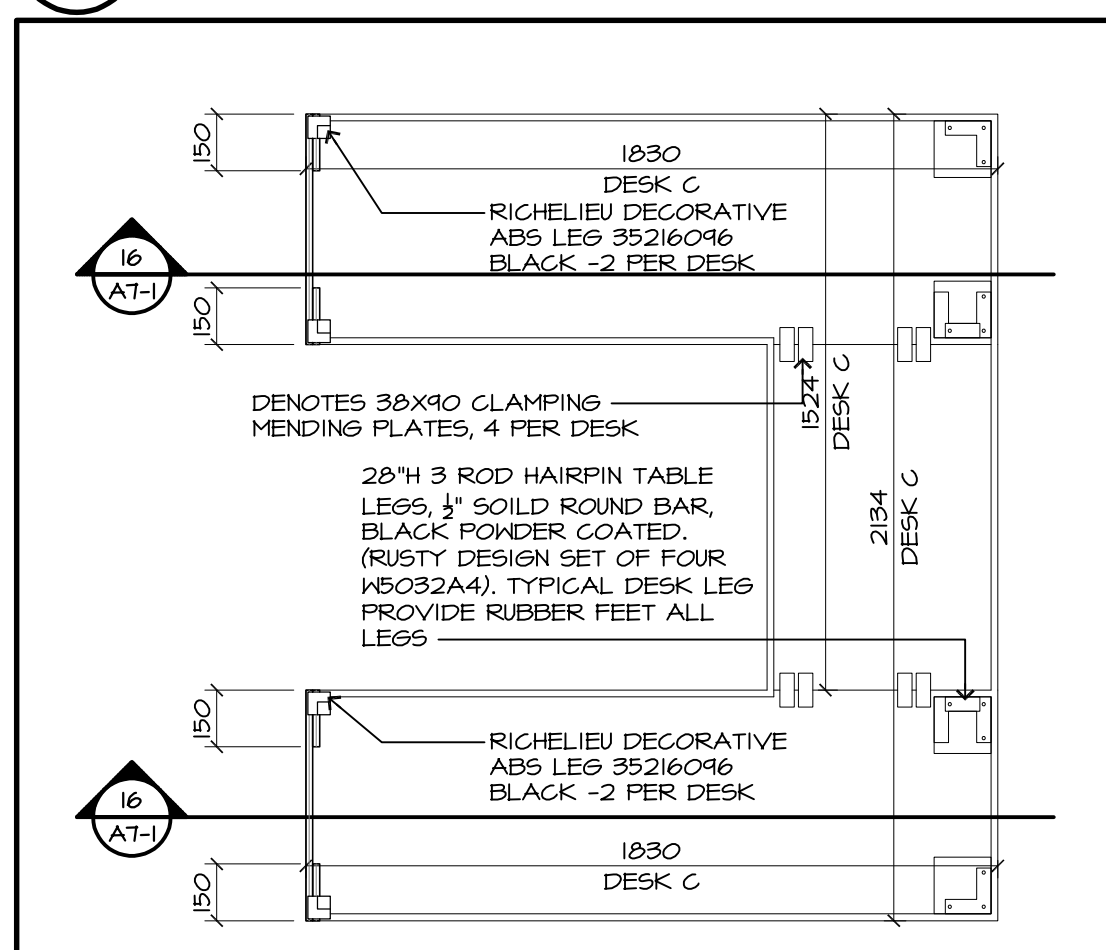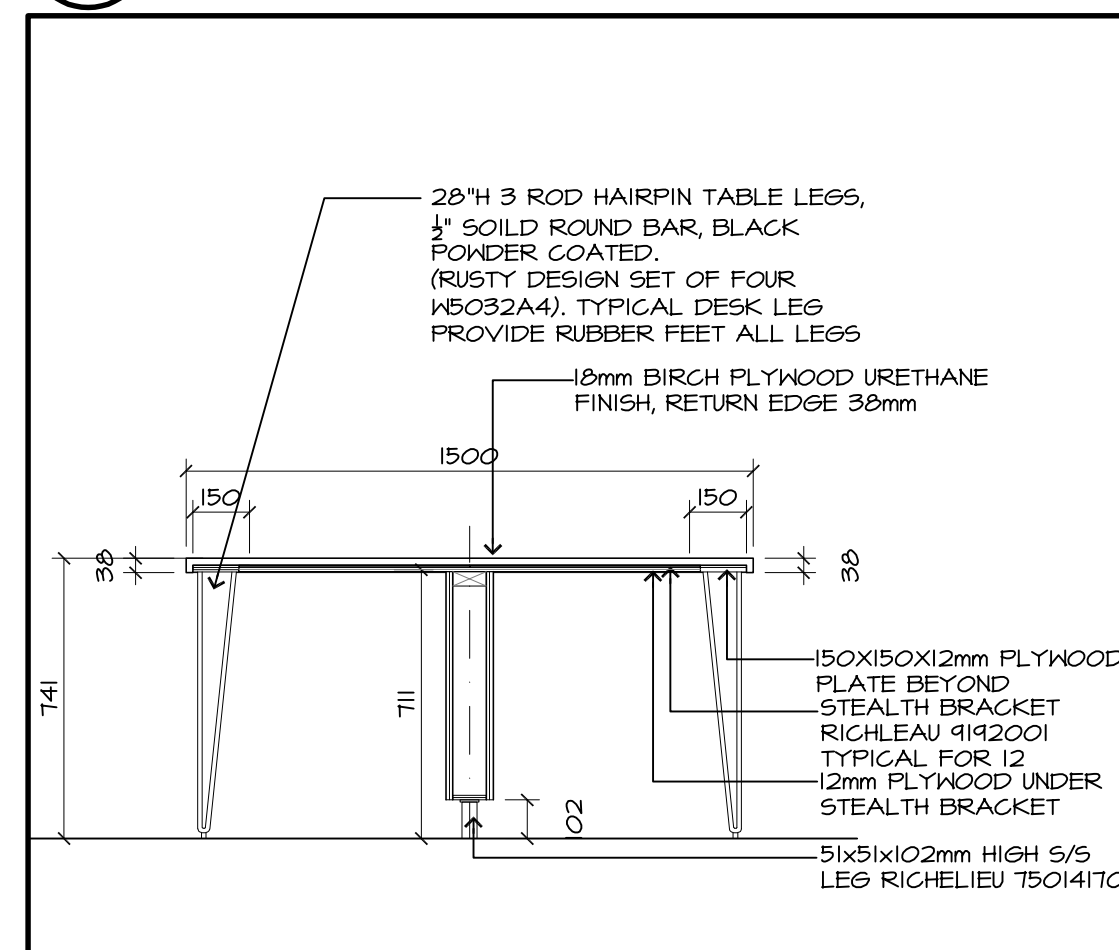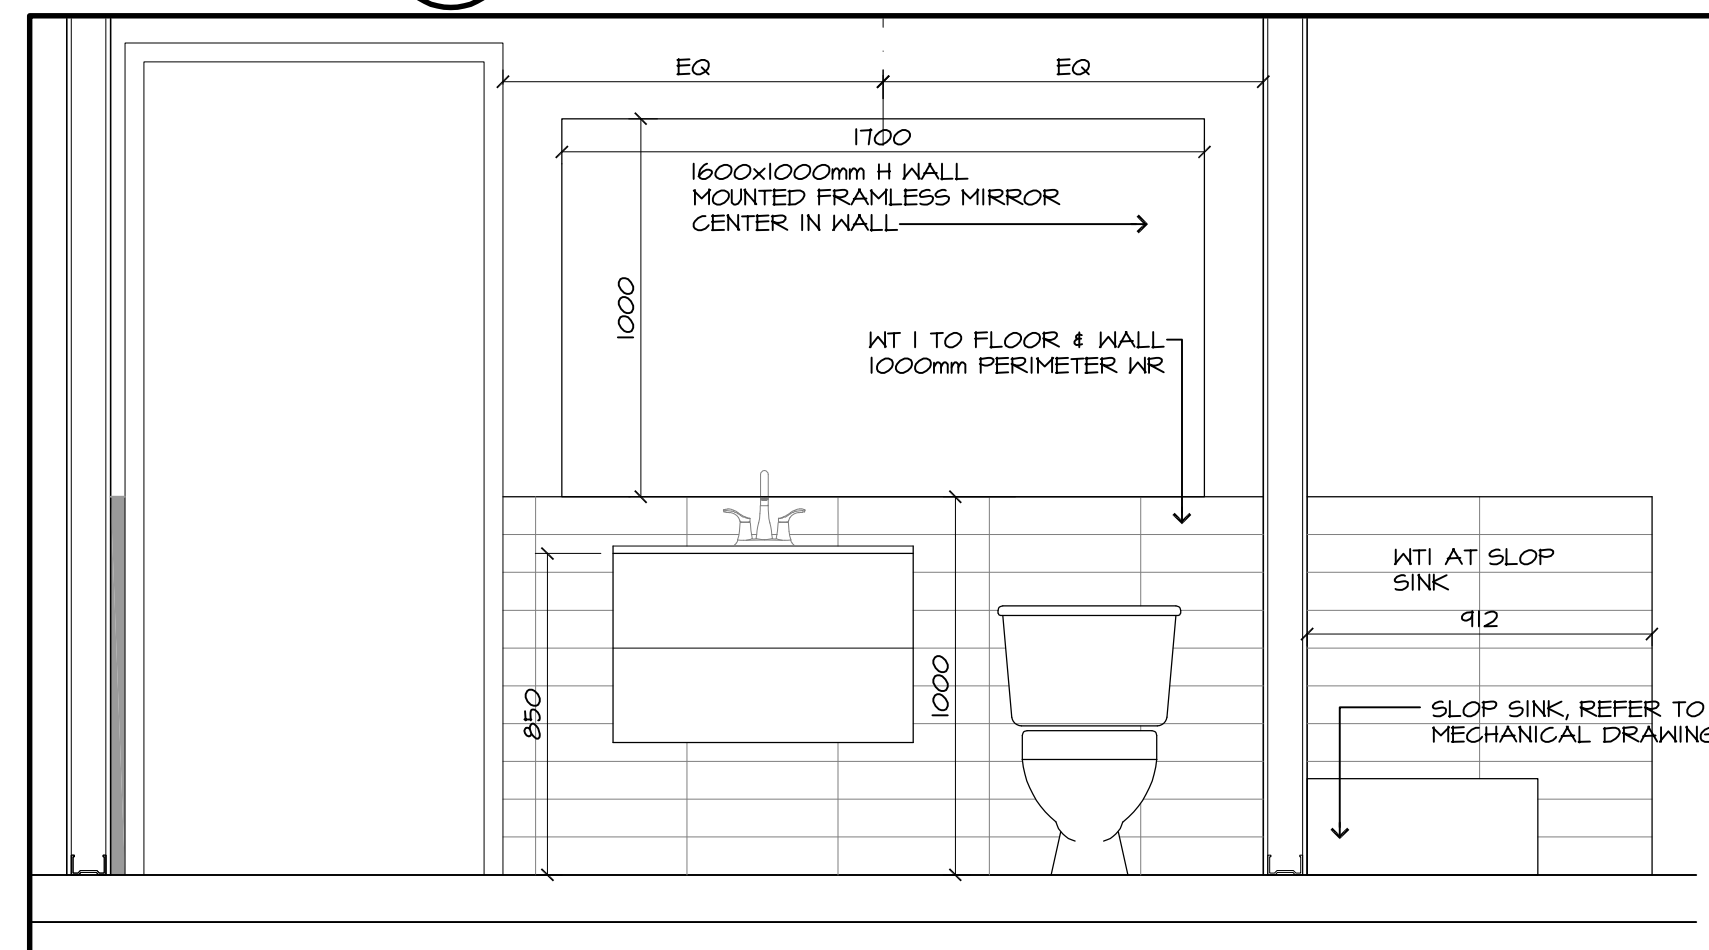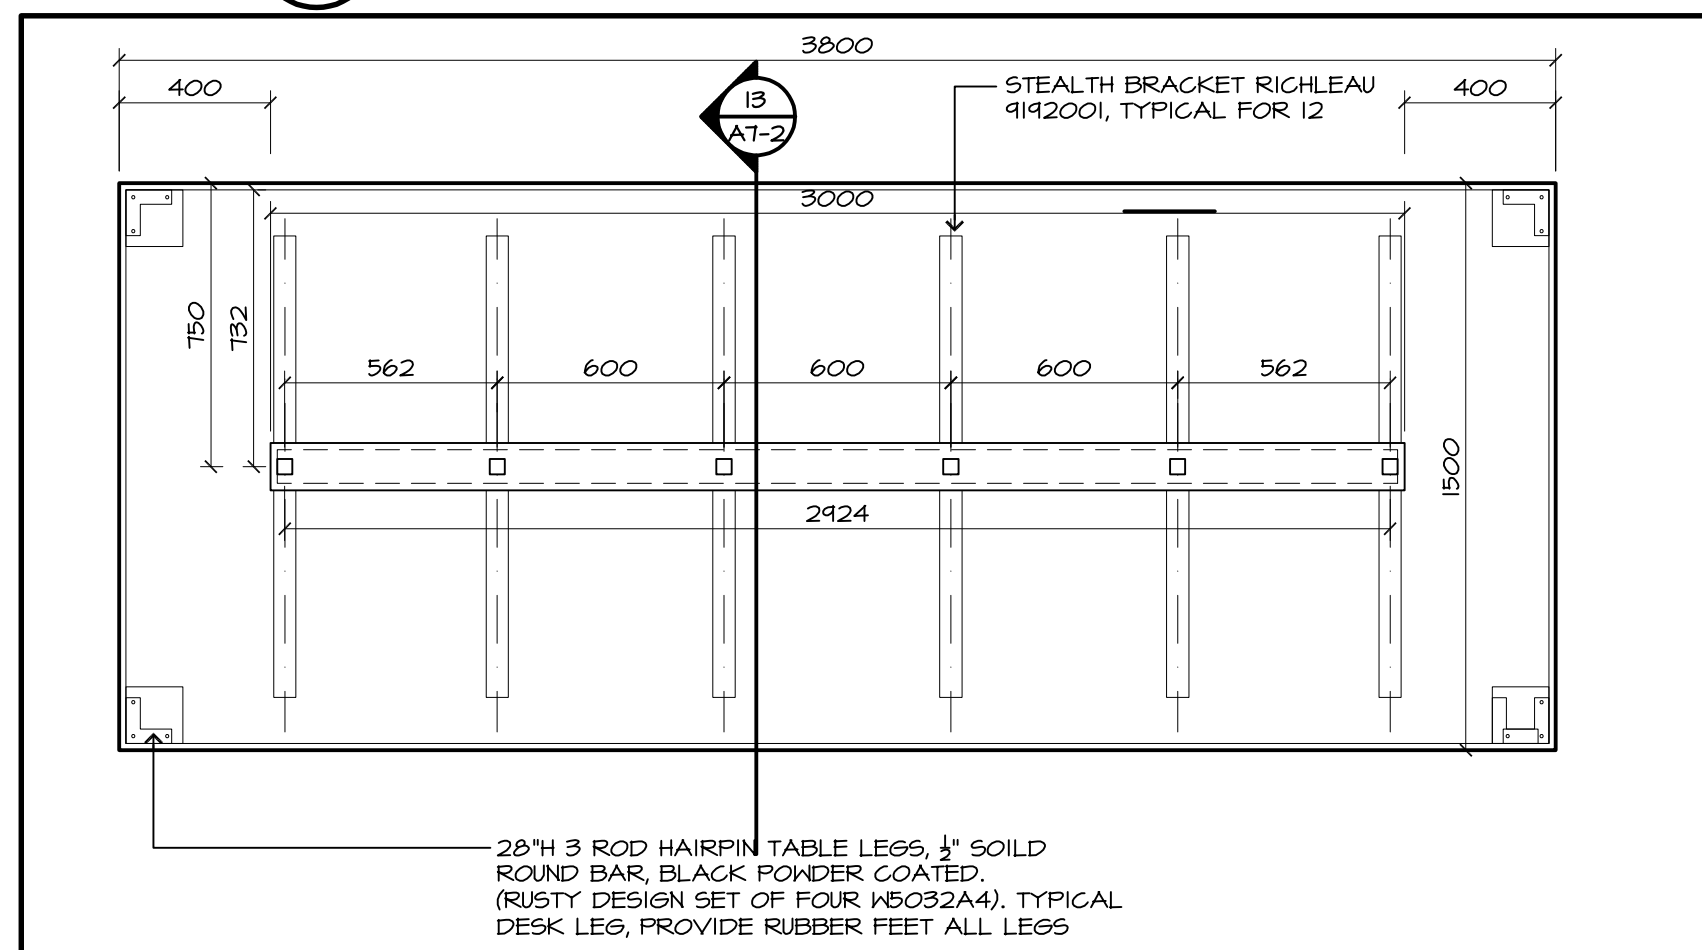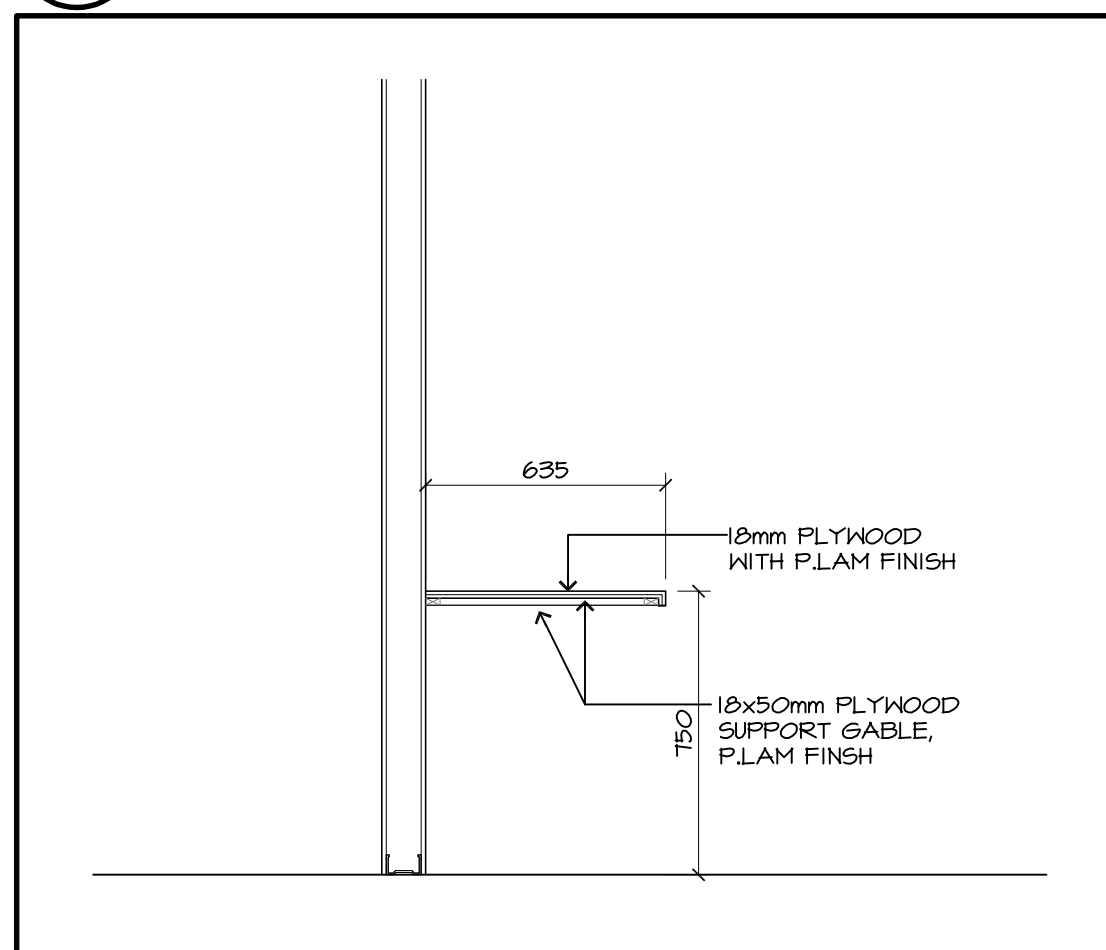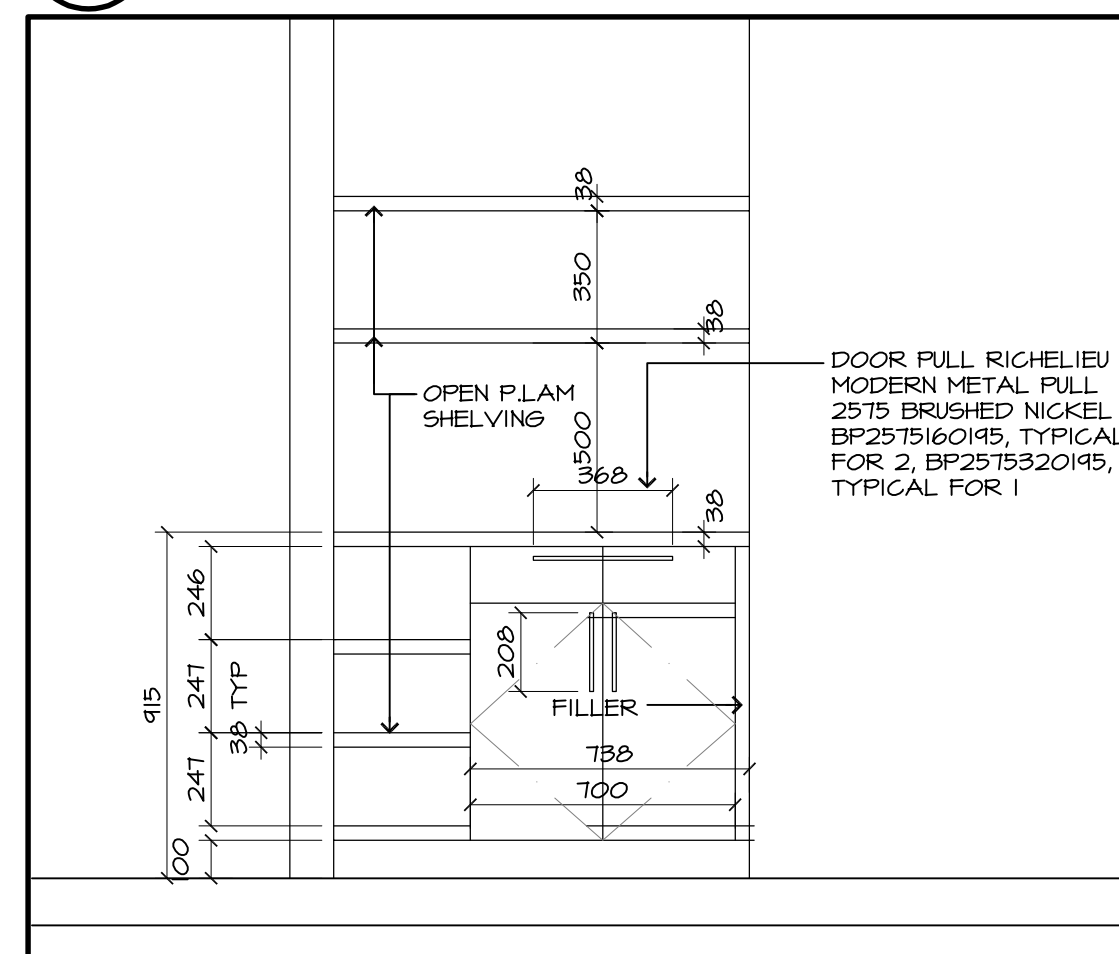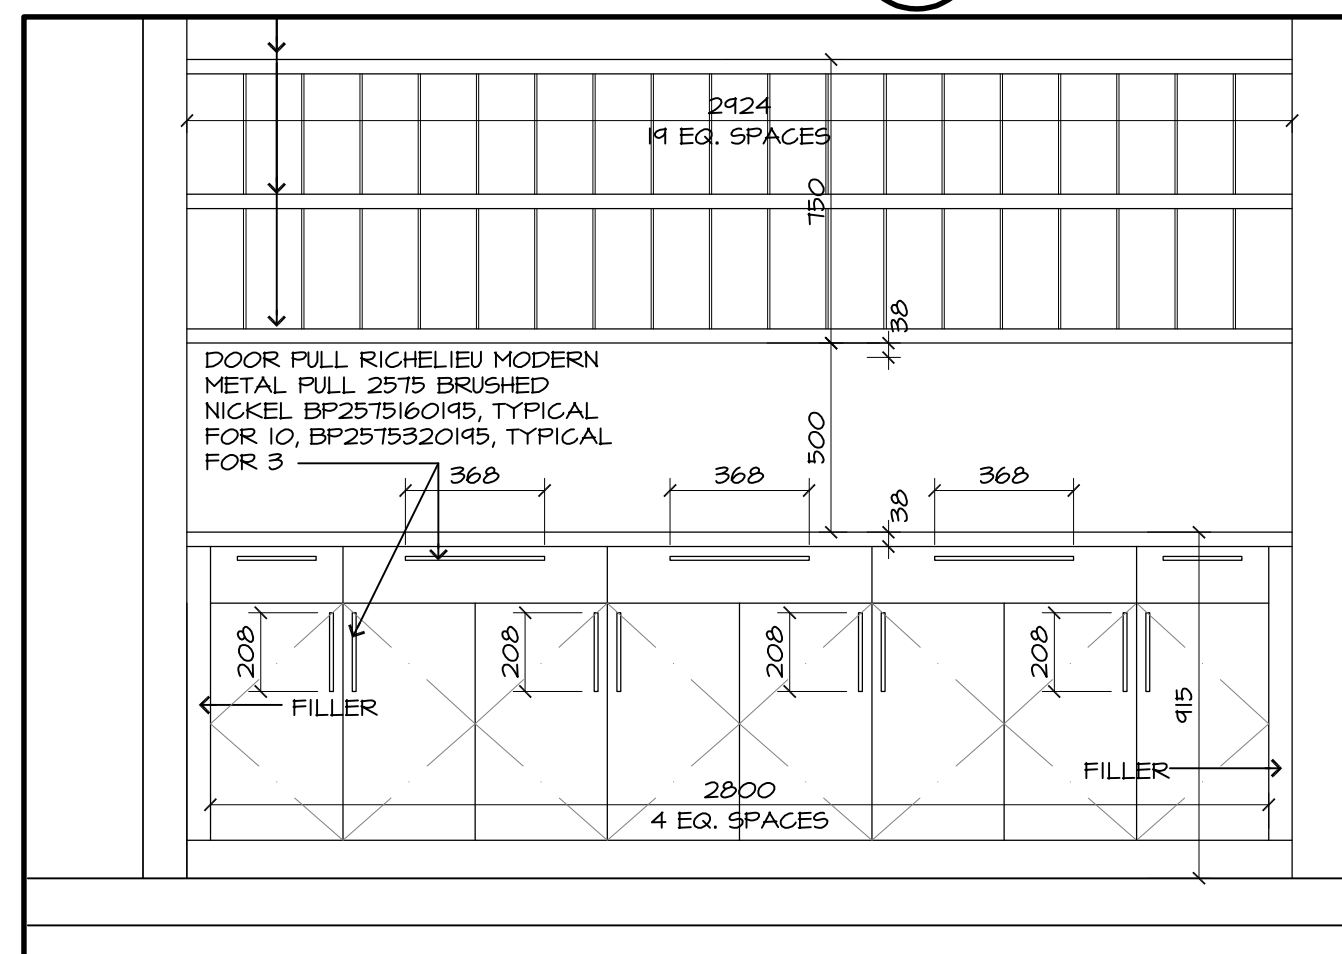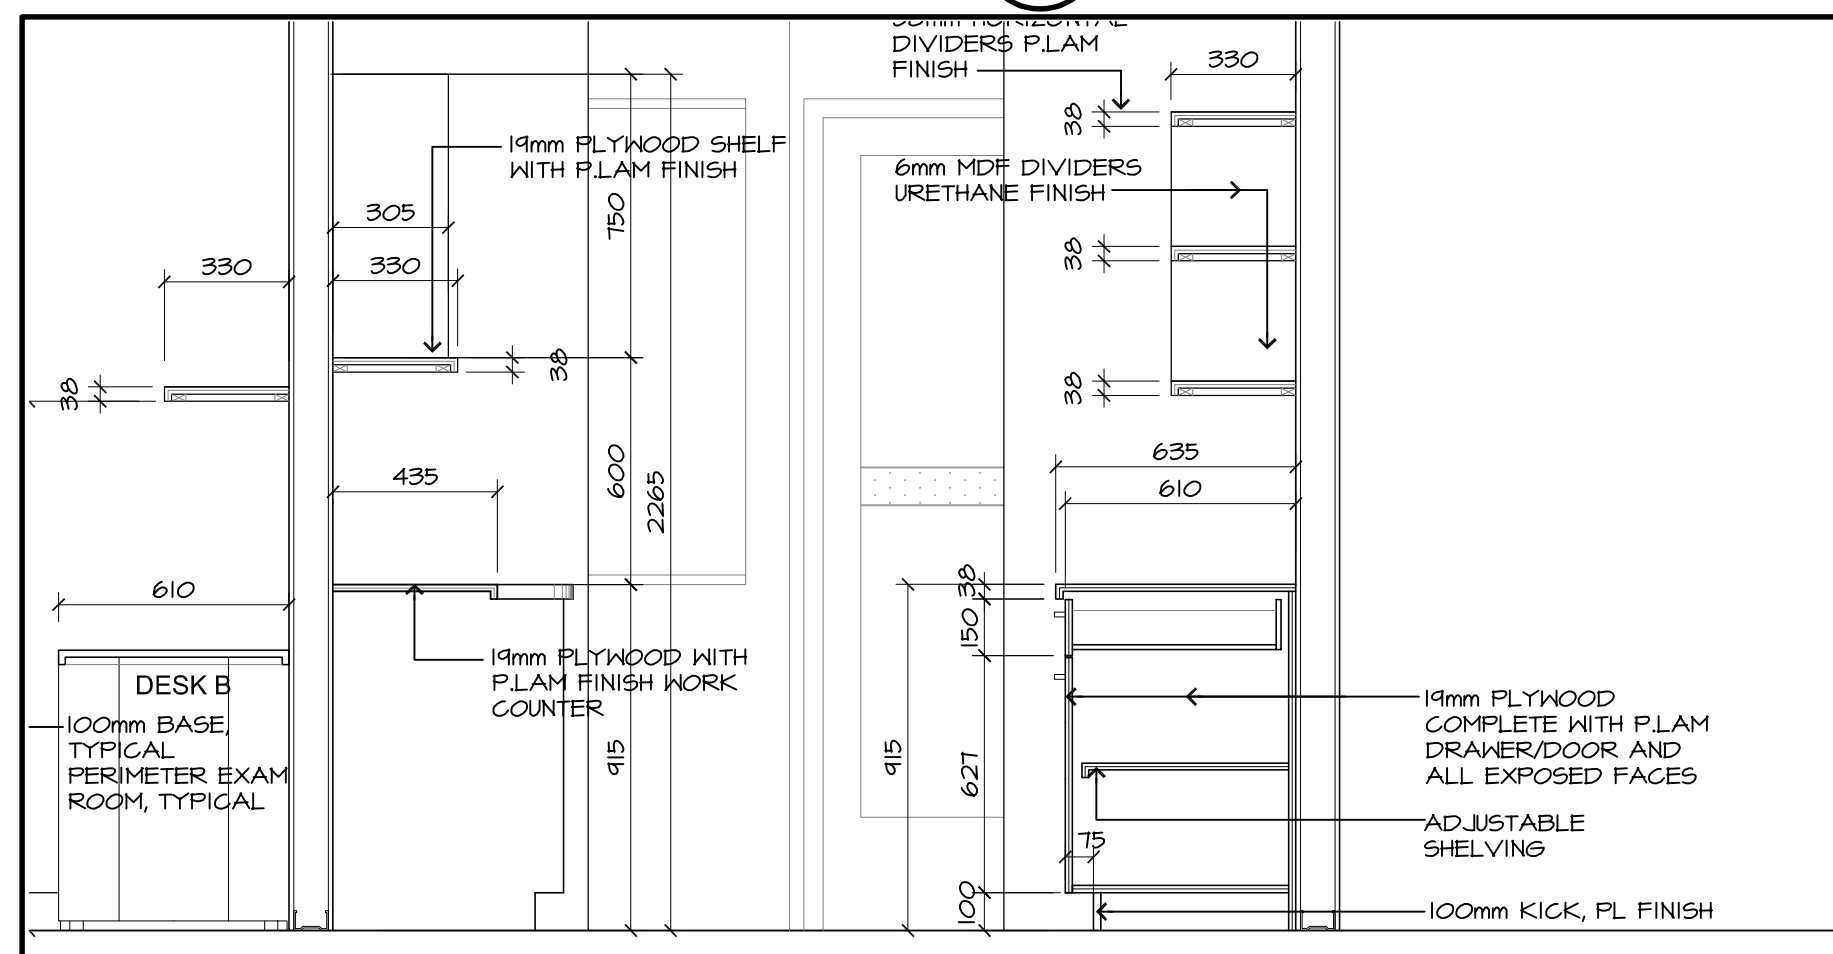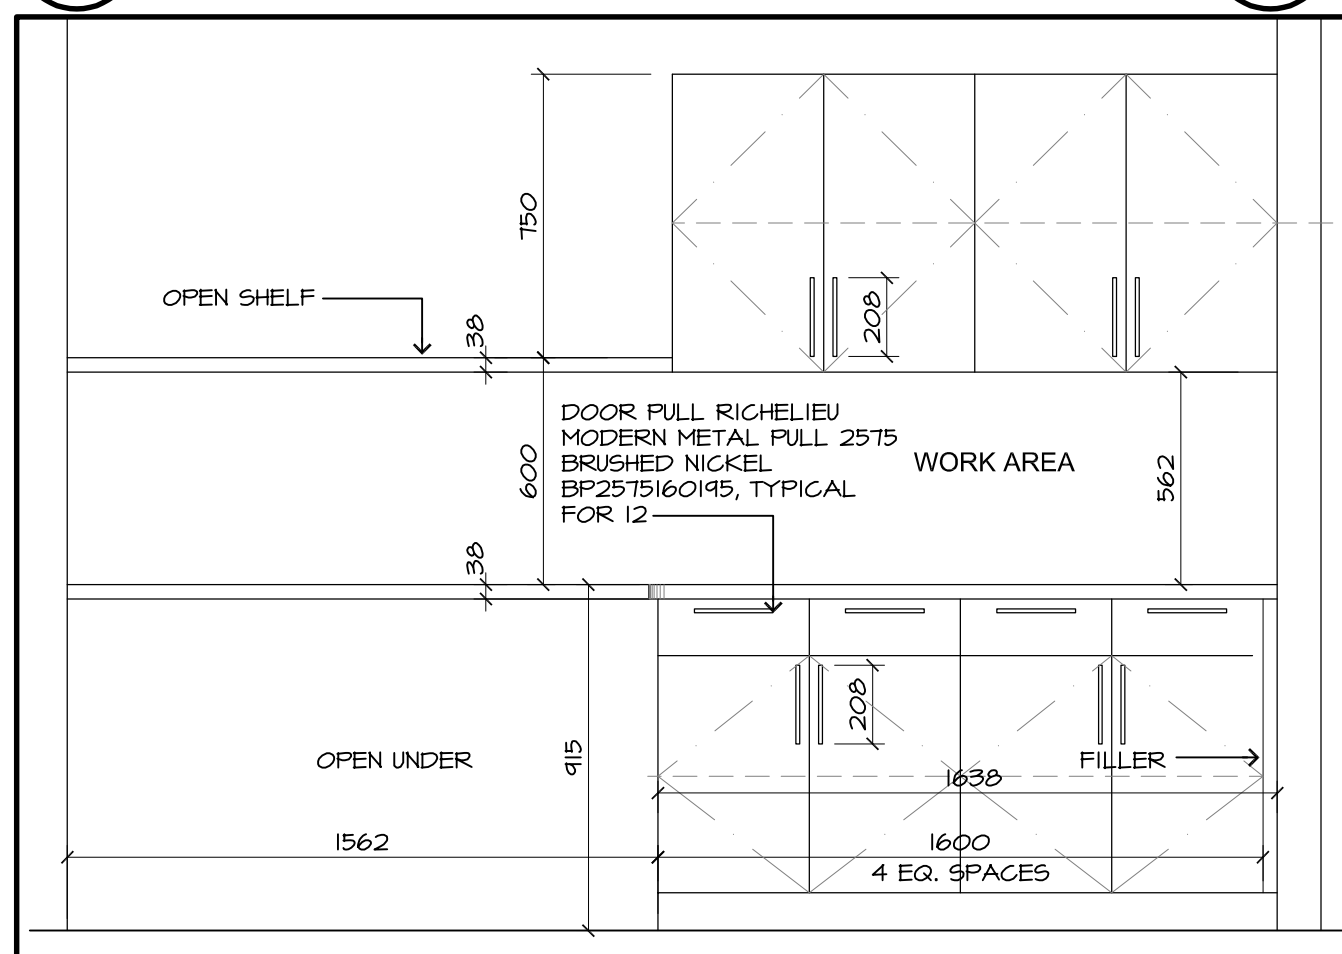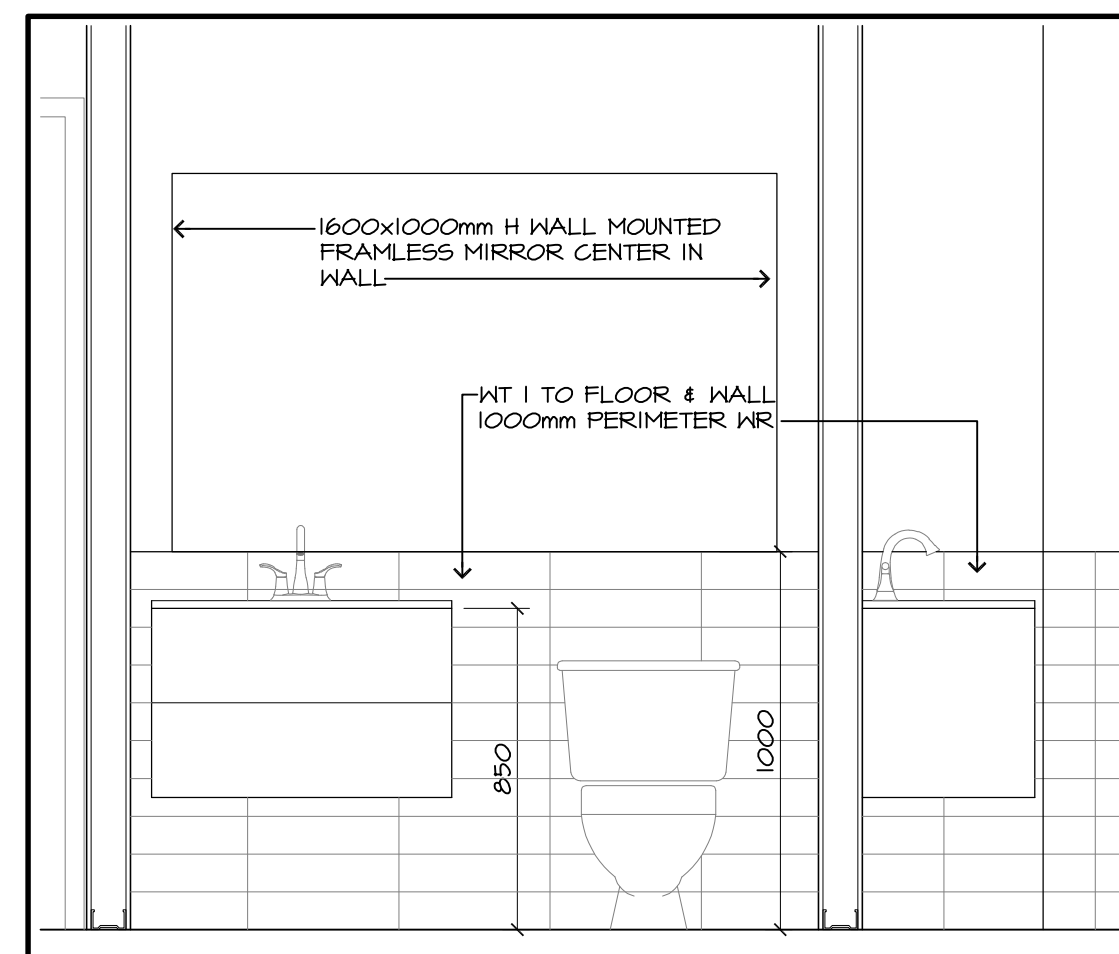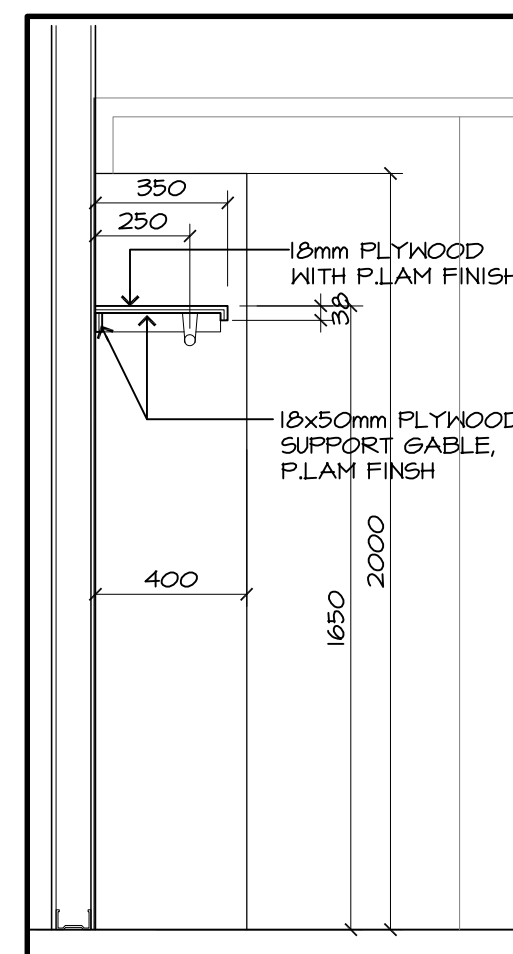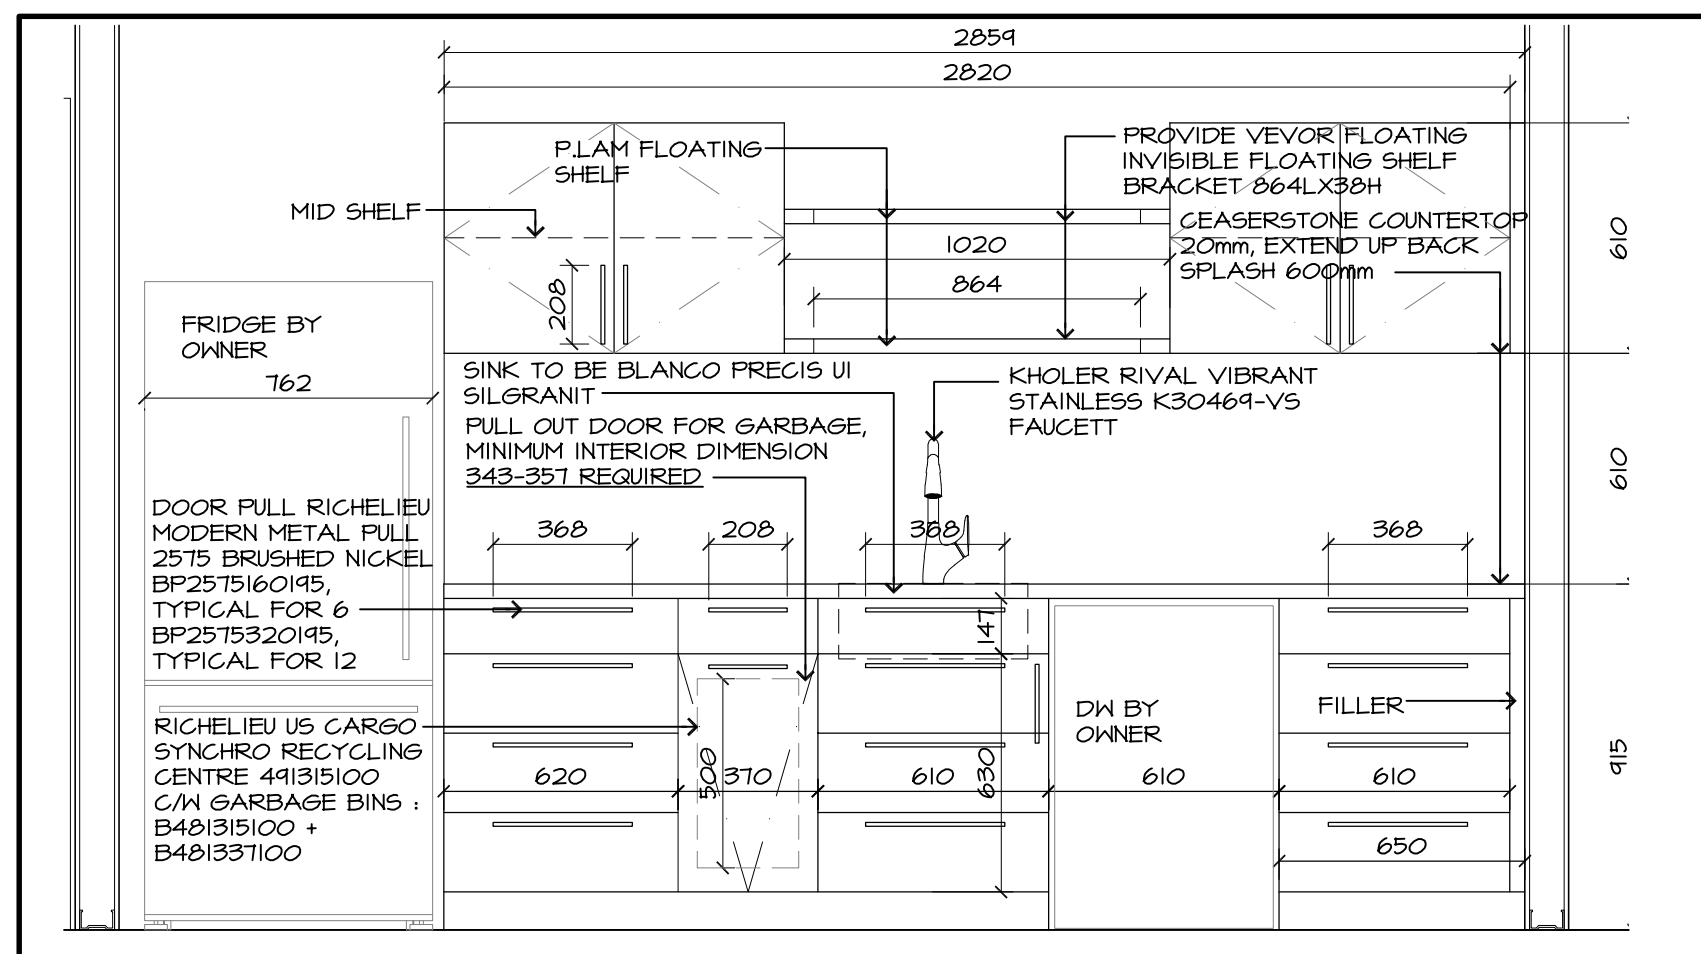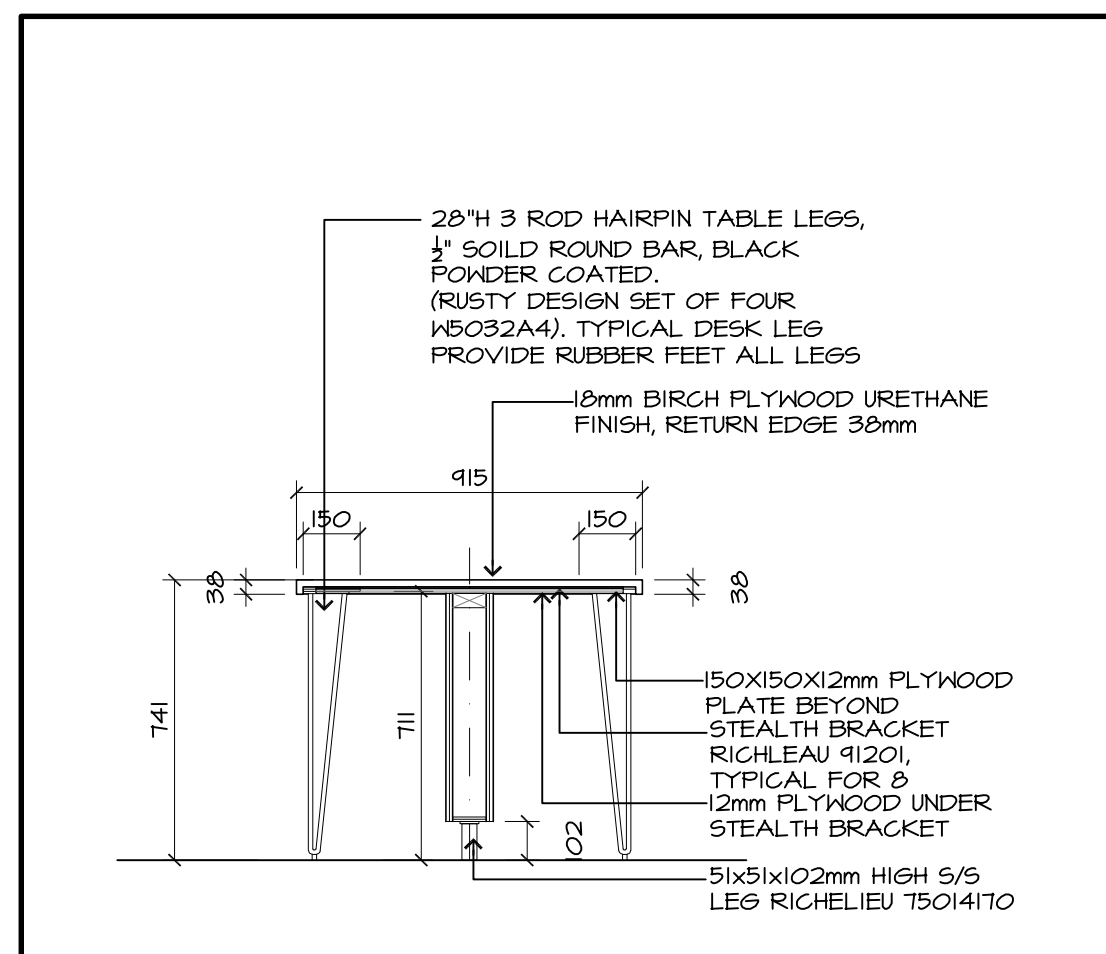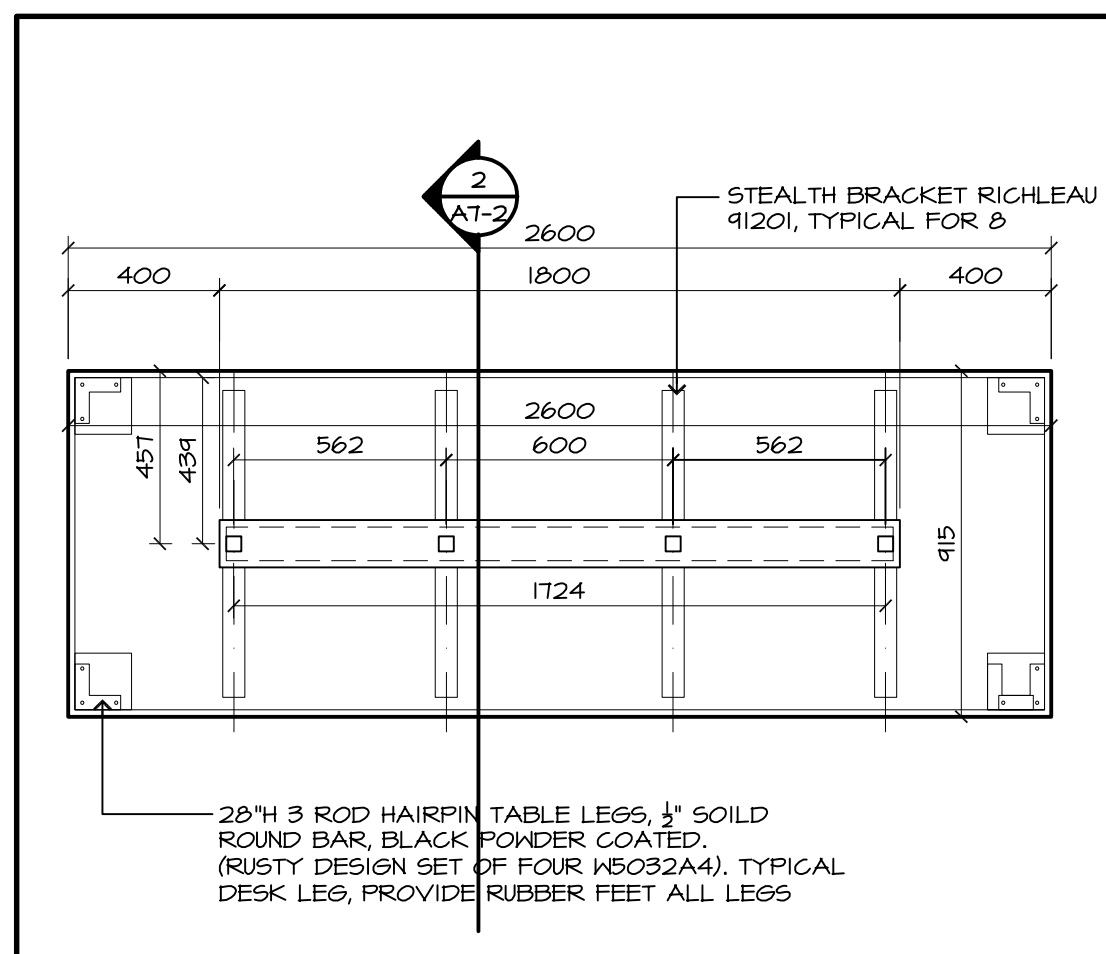

Contractor must verify all dimensions on the Project Site and report any discrepancies before proceeding with the Work.

This drawing is a part of the Contract Documents and is to be read in conjunction with all other Contract Documents.

COPYRIGHT - Kathryn Vogel Architect Inc.

Revision Record

[illegible]

2	ISSUED FOR TENDER	07.09.26
1	ISSUED FOR PERMIT	07.01.26
No.	Description	Date

Issue Record

Grassmere
CONSTRUCTION LTD.

49 North Street East
Tilsonburg, ON
L4G 1B4

P: 519.842-4392
F: 519.688-2470
E: info@grassmere.com

www.grassmere.com

T: 905-521-1333

KATHRYN VOGEL ARCHITECT INC.

KATHRYN VOGEL DIP. ARCH. OAA, DIP. ARCH. TECH., MRAIC	181 JAMES STREET N., SUITE 201 HAMILTON, ONTARIO L8R 2K9
---	---

K.VOGEL@KVARCHITECT.COM

INGERSOL NURSE PRACTITIONERS

NORTHGATE
PLAZA

671 BROADWAY
TILLSONBURG, ONTARIO

Drawn By:	KV
Chkd By:	KV
Scale:	AS NOTED

MILLWORK DETAILS

Project No.: 2026-718	Drawing No.: A7-1	Rev.: 0
--------------------------	----------------------	------------

